



STAIR ISOMETRIC VIEW
SCALE: N.T.S.

MATERIAL: A36 (UNO) FINISHES: A36 BOLTS: 3/4" A325 N (UNO) HOLES: 13/16" (UNO) WELD: E70XX ELECTRODES PAINT: AS PER SPECIFICATION		MAURO IRON WORKS, INC. 4013 10th ST. BROOKLYN, NY 11219 Ph: (718)853-0935 Fax: (718)435-9399	
REVISIONS No. DATE REMARKS		PROJECT: 2039 58TH STREET BROOKLYN, NY TITLE: STAIR ISOMETRIC VIEW LOCATION: 2039 58TH STREET BROOKLYN, NY	
ENGINEER:		ARCH.:	
CONT.:		STEEL DETAILER: Nvaood, Inc. www.nvaood.com Ph: (646)369-9006 DRAWN BY: A.B. DATE: Oct/19/07	
		DRAWING	
		STO	

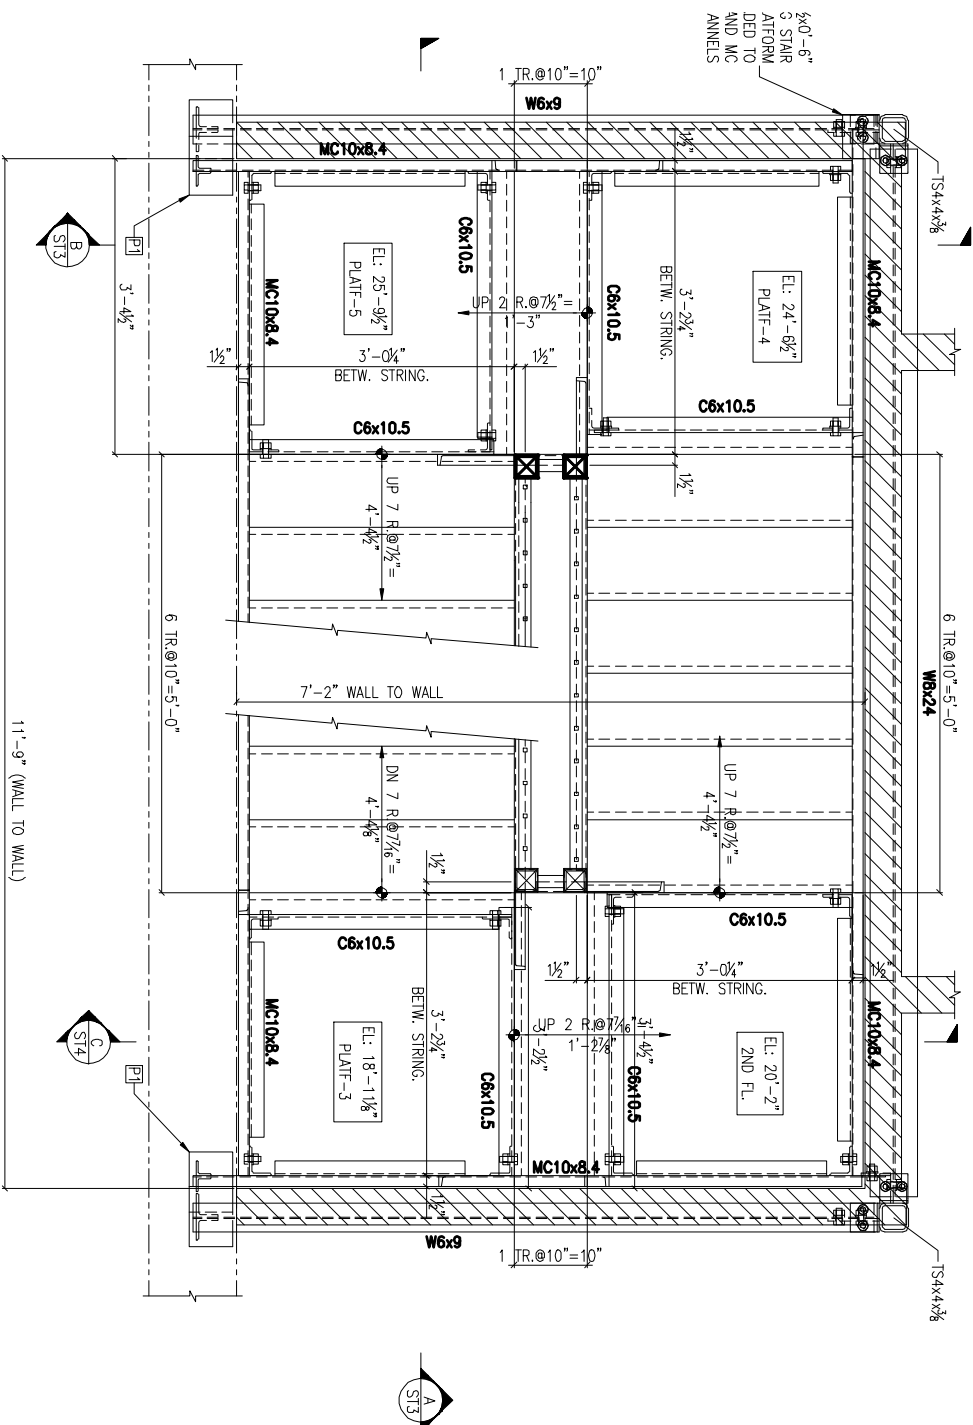


STAIR PLAN AT 2ND FLOOR
SCALE: 1" = 1'-0"

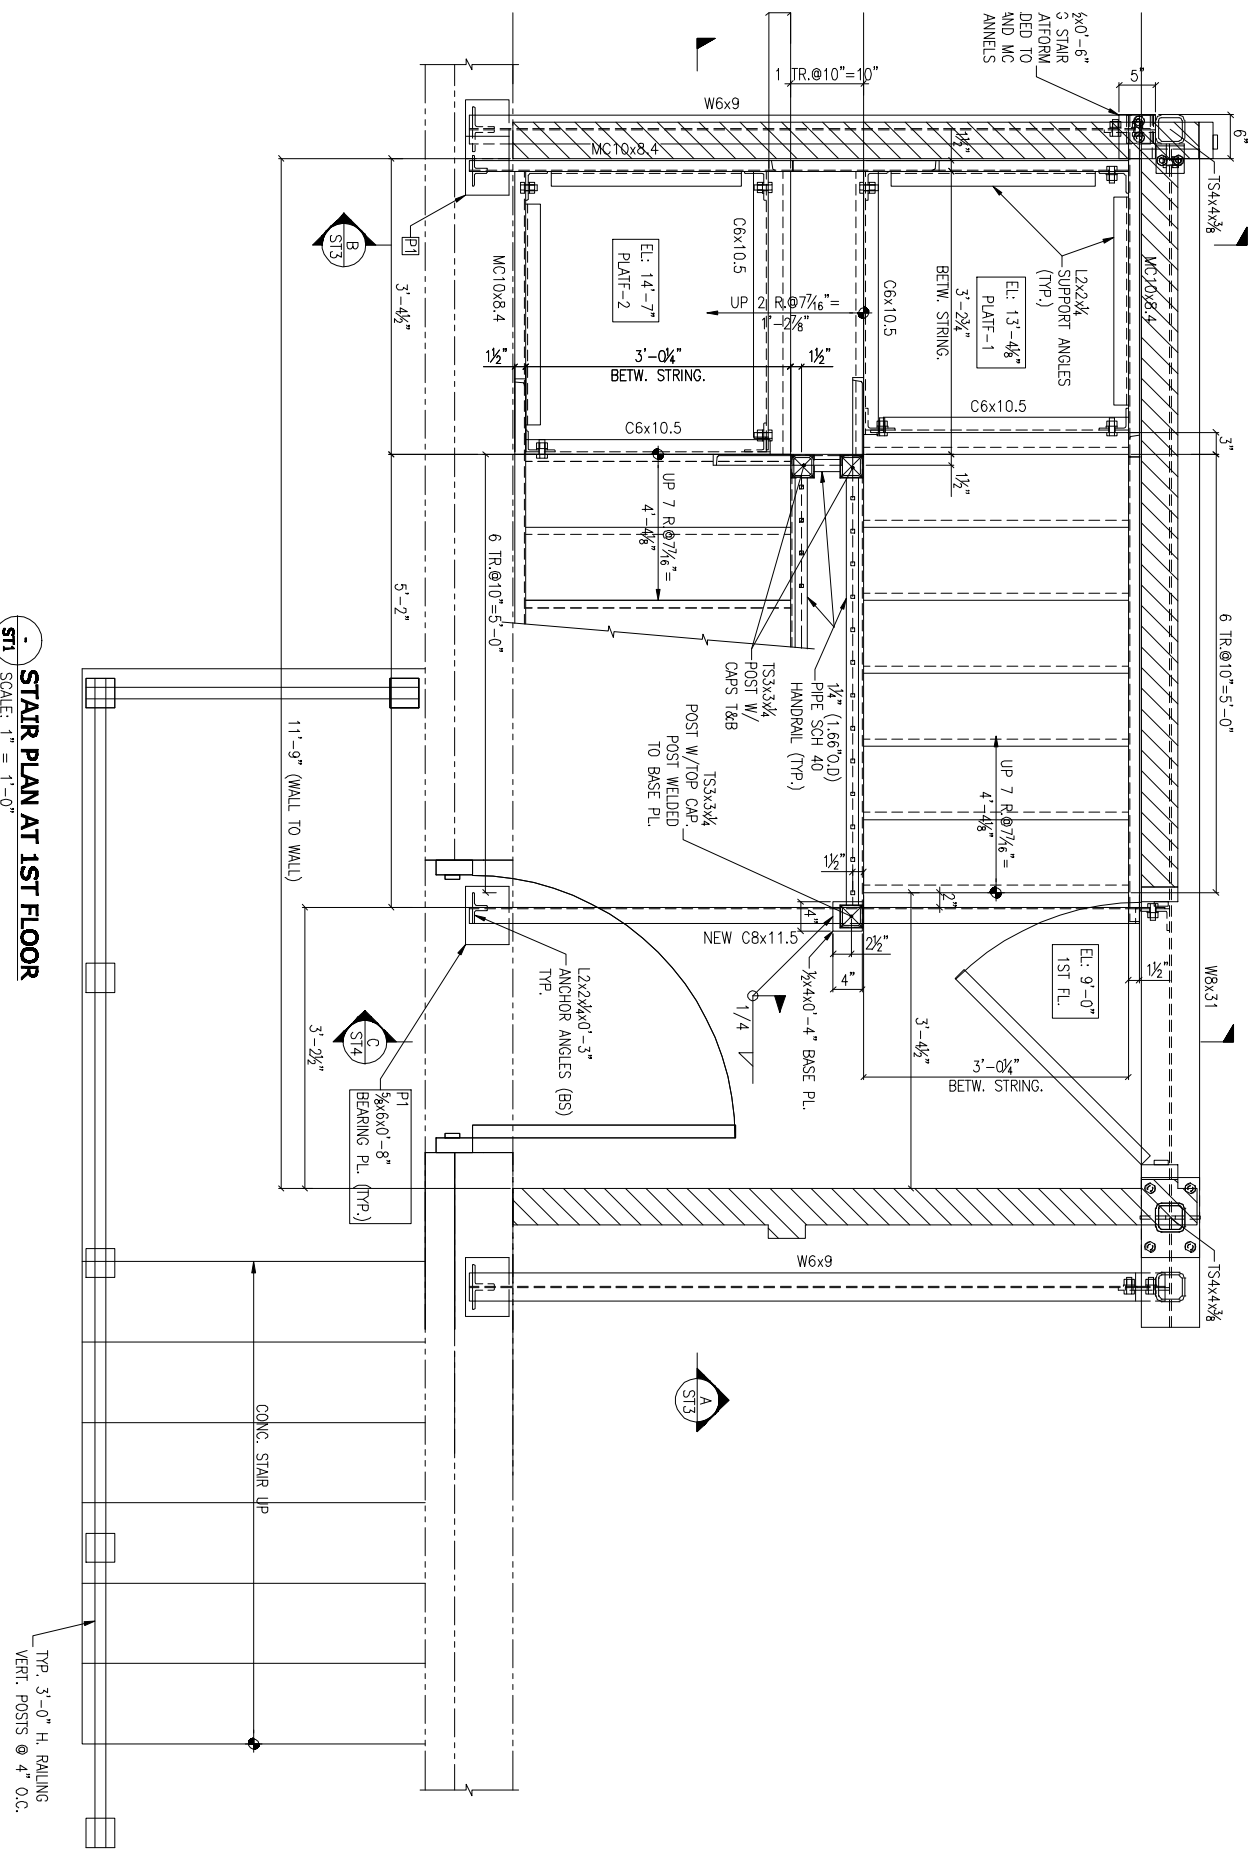


STAIR PLAN AT 1ST FLOOR
SCALE: 1" = 1'-0"

MATERIAL: A36 (UNO)		MAURO IRON WORKS, INC.	
FITTINGS: A36		4013 10th ST. BROOKLYN, NY 11219	
BOLTS: 3/4" A325 N (UNO)		Ph: (718)653-0935 Fax: (718)435-9399	
HOLES: 13/16" (UNO)		PROJECT: 2809 58TH STREET BROOKLYN, NY	
WELD: E70XX ELECTRODES		TITLE: STAIR PLANS	
PAINT: AS PER SPECIFICATION		LOCATION: 2039 58TH STREET BROOKLYN, NY	
REVISIONS		ENGINEER:	
No.	DATE	REMARKS	
CONTR:		ARCH:	
STEEL DETAILER: Nvaed, Inc.			
www.nvaed.com Ph: (646)369-9006			
DRAWN BY: A.B. DATE: Oct/19/07			
		DRAWING	
		ST1	

TYP. 3'-0" H. RAILING
VERT. POSTS @ 4" O.C.

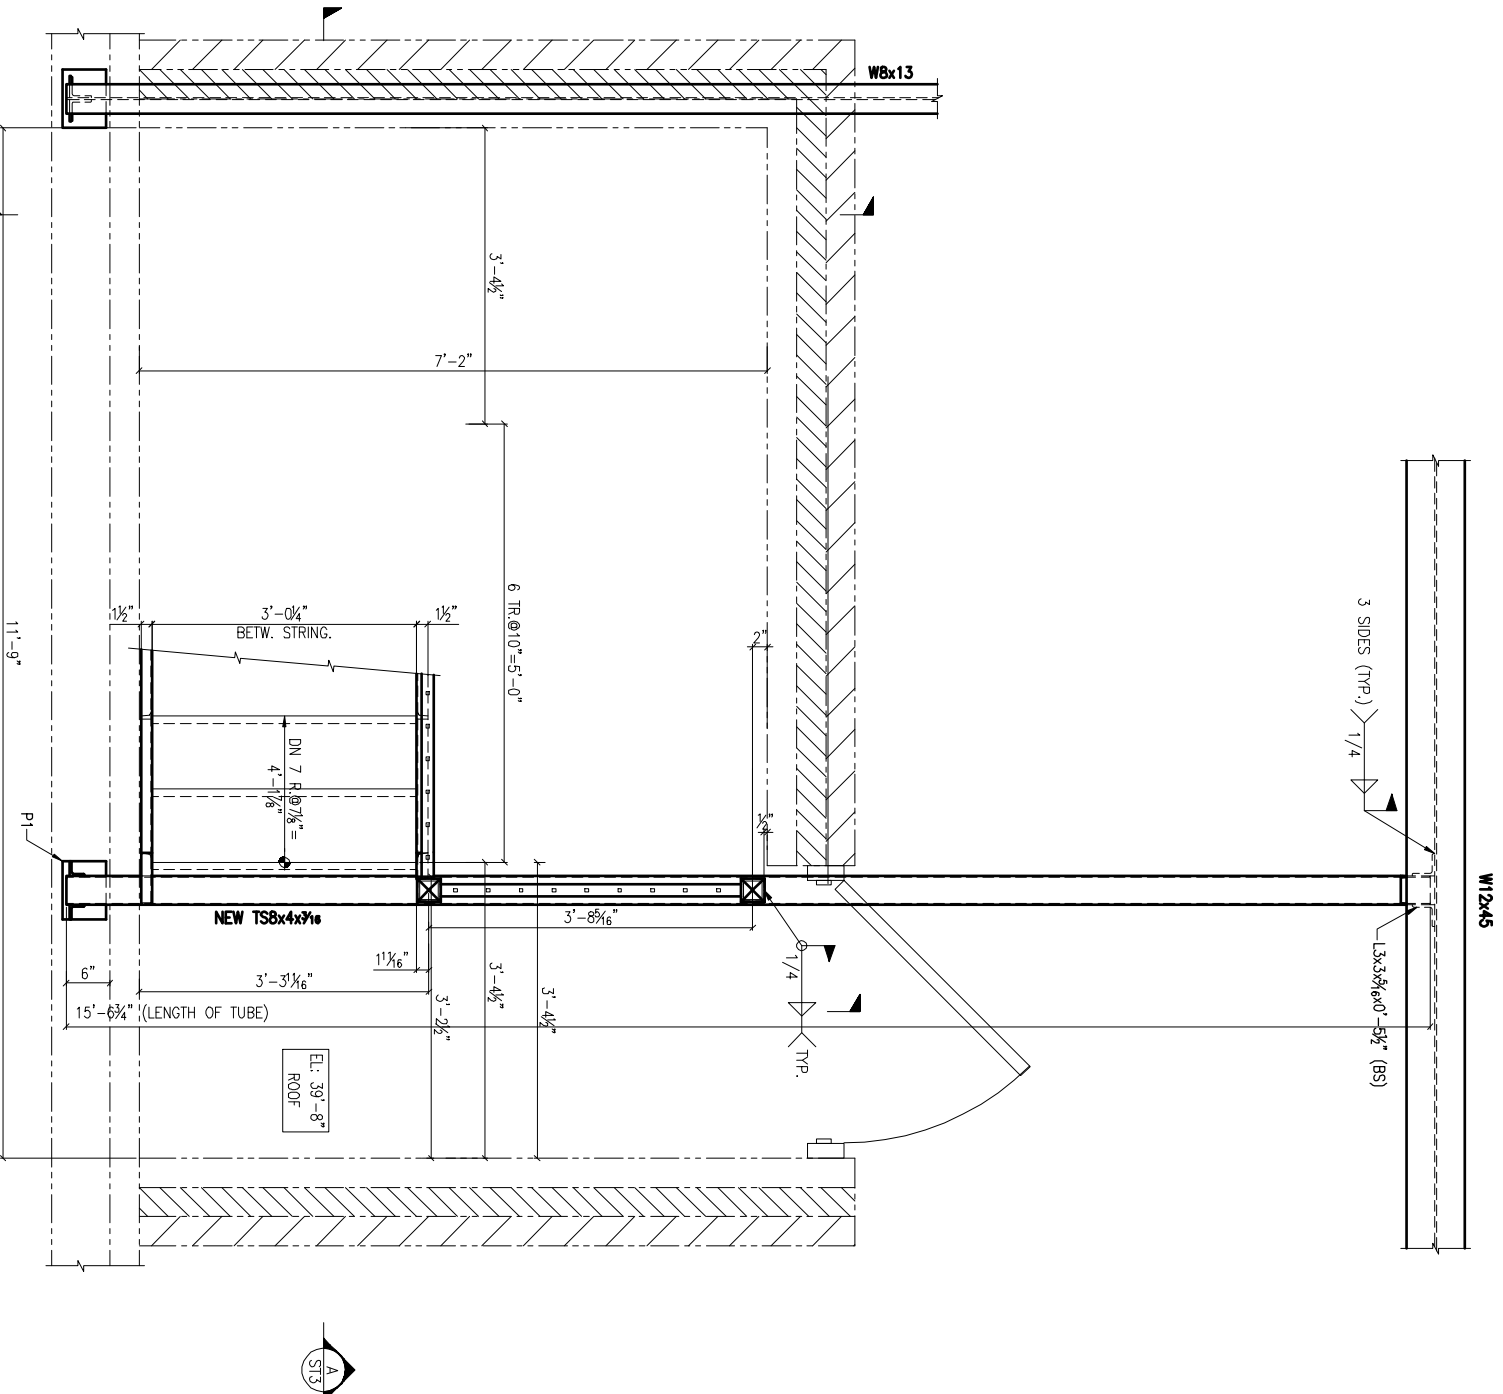

STAIR PLAN AT ROOF
SCALE: 1" = 1'-0"

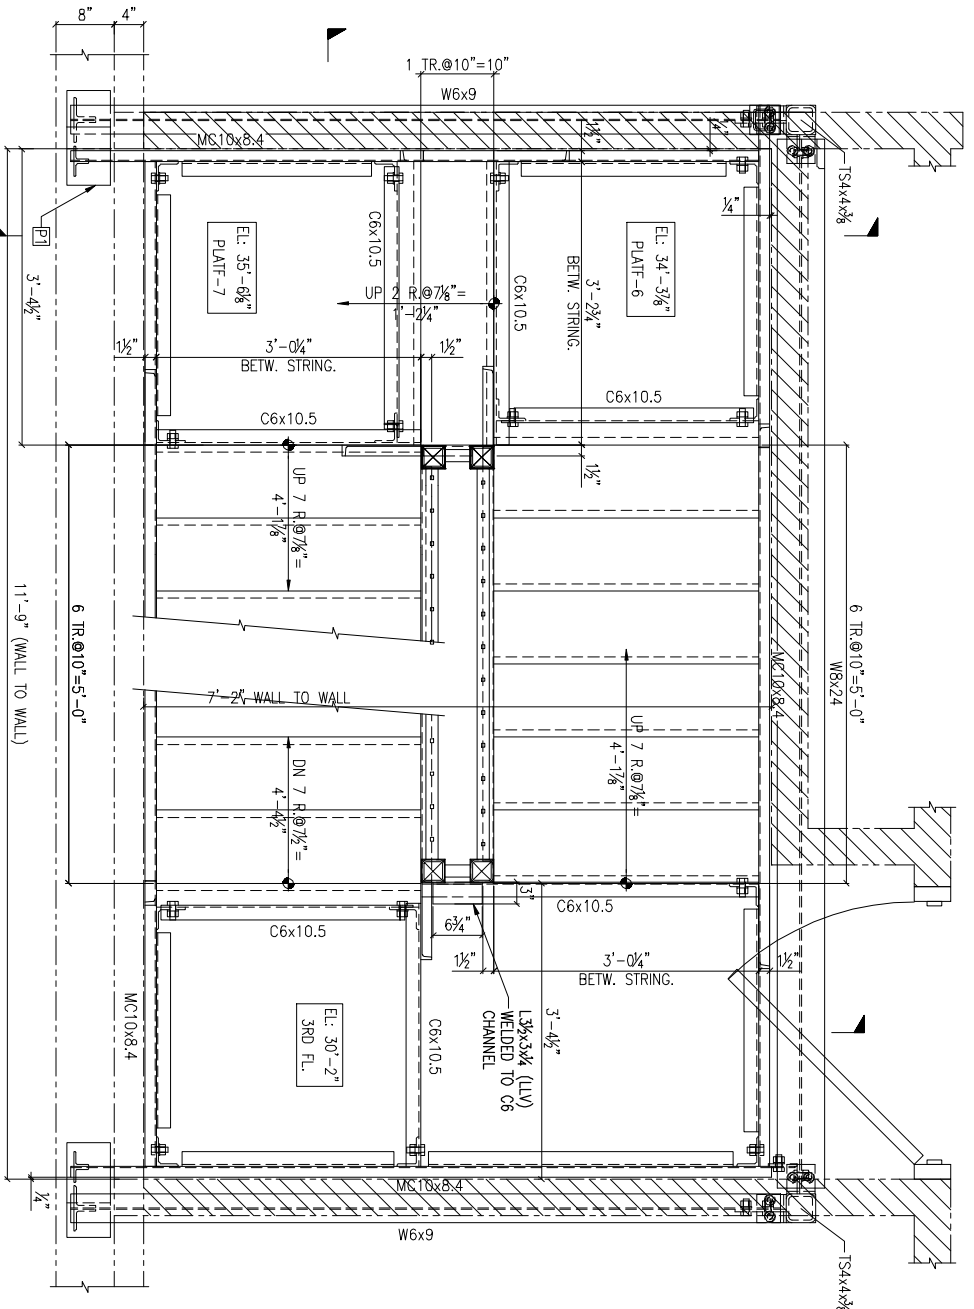


STAIR PLAN AT 3RD FLOOR
SCALE: 1" = 1'-0"


MATERIAL: A36 (UNO)	
FITTINGS: A36	
BOLTS: 3/4" A325 N (UNO)	
HOLES: 1 1/16" (UNO)	
WELDS: E70XX ELECTRODES	
PAINT: AS PER SPECIFICATION	
REVISIONS	
No.	DATE
REMARKS	
ENGINEER:	
ARCHT.:	
CONT.:	
STEEL DETAILER: Nvaed, Inc.	
www.nvaed.com ph. (646)369-9006	
DRAWN BY: A.B. DATE: Oct/19/07	

ST2
DRAWING

MAURO IRON WORKS, INC.
4013 10th ST. BROOKLYN, NY 11219
Ph: (718)653-0835 Fax: (718)435-9399
PROJECT: 2809 58TH STREET BROOKLYN, NY
TITLE: STAIR PLANS
LOCATION: 2039 58TH STREET BROOKLYN, NY

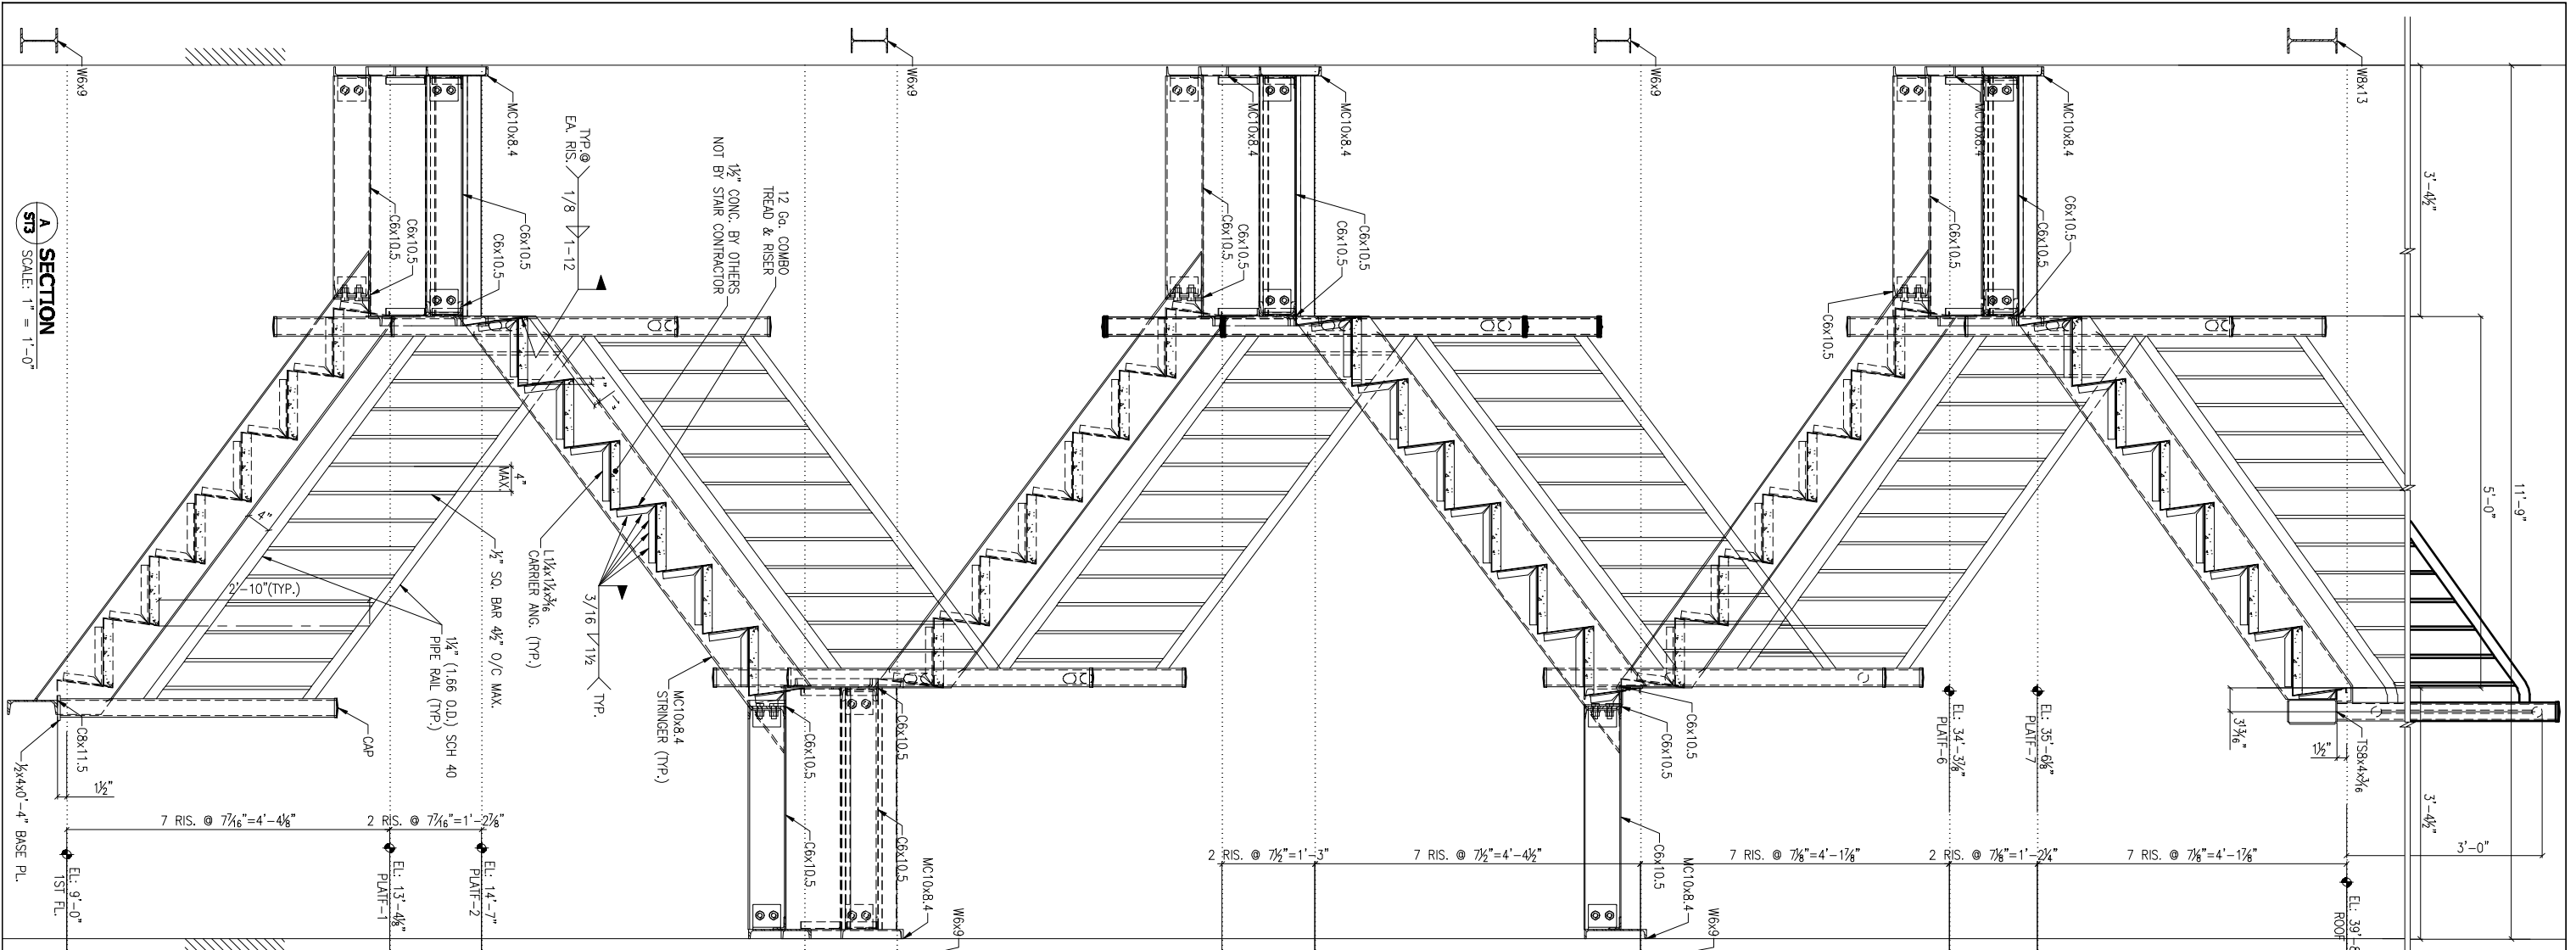


A SECTION
SCALE: 1" = 1'-0"

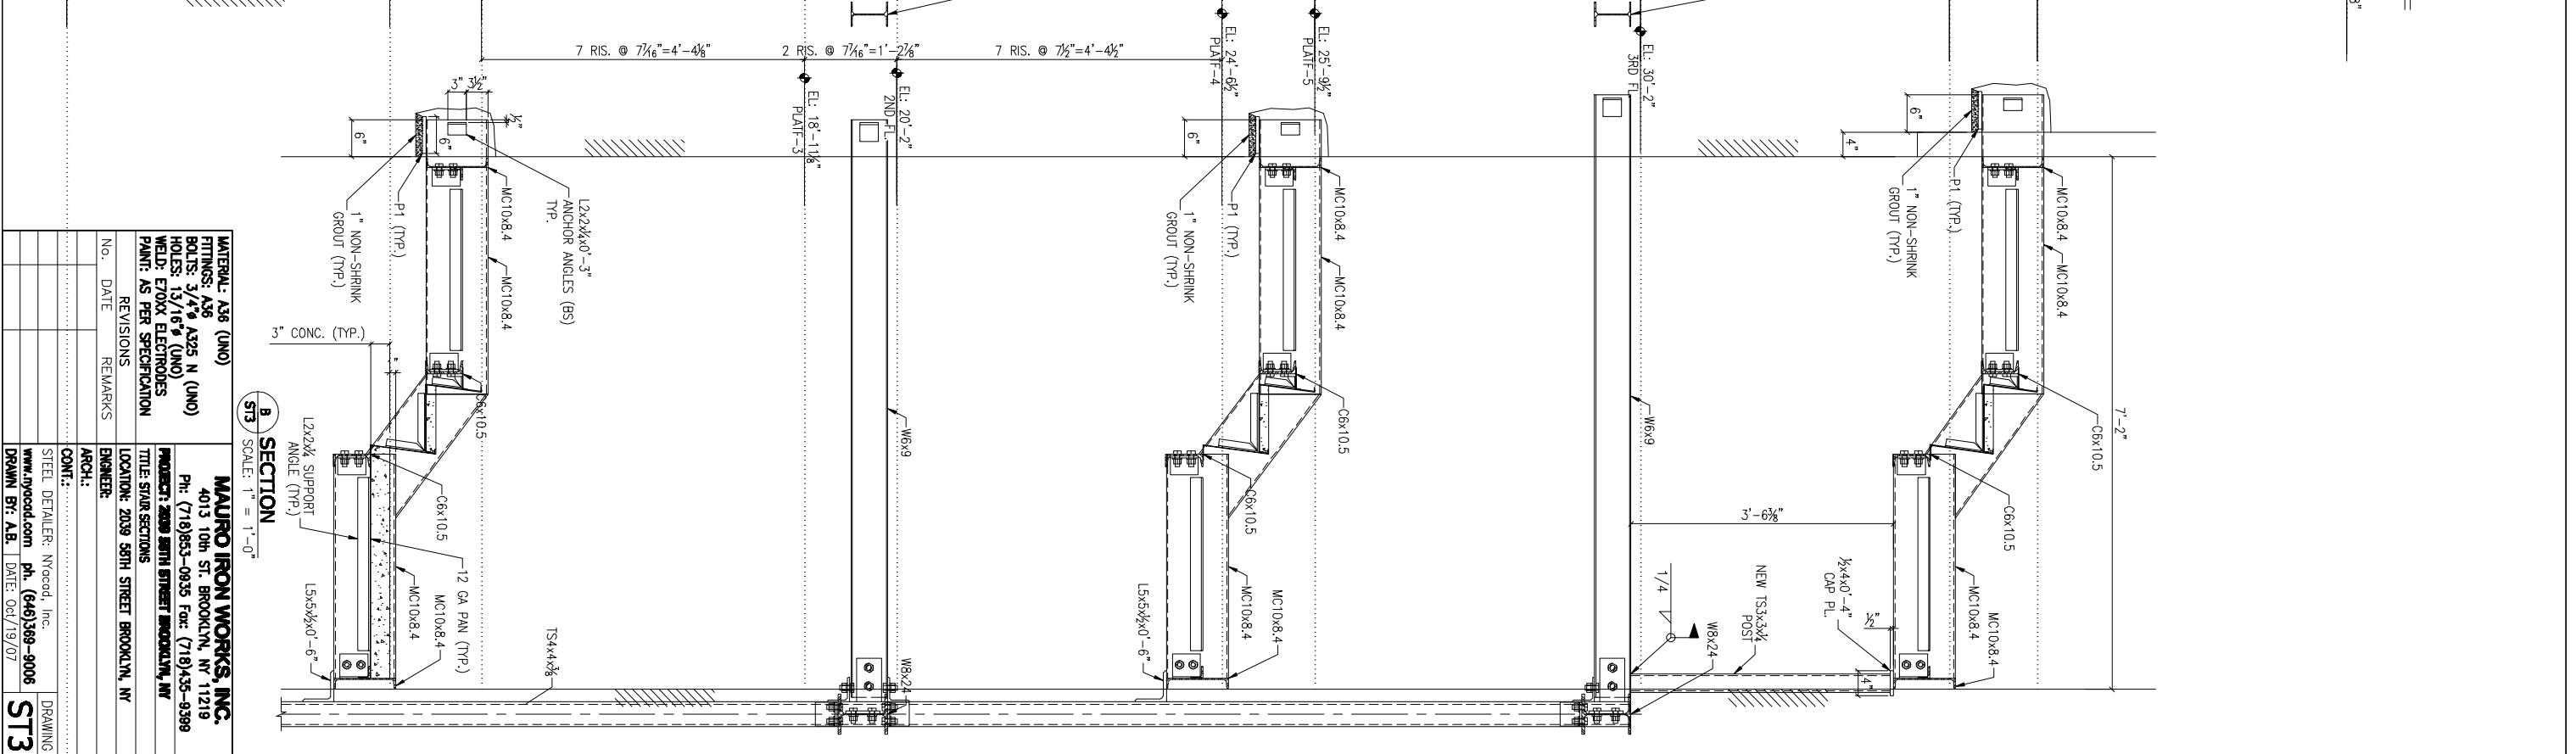

B SECTION
SCALE: 1" = 1'-0"

MATERIAL: A36 (UNO)	
FITTINGS: A36	
BOLTS: 3/4" A325 N (UNO)	
WELDS: 1/8" E70XX ELECTRODES	
PAINT: AS PER SPECIFICATION	
REVISIONS	
No.	DATE
REMARKS	
CONTR.: STEEL DETAILER: Nvacad, Inc.	
DRAWN BY: AB. DATE: Oct/19/07	

MAURO IRON WORKS, INC.
4013 10th ST. BROOKLYN, NY 11219
Ph: (718)853-0935 Fax: (718)433-9399
PROJECT: 2039 58TH STREET BROOKLYN, NY
TITLE: STAIR SECTIONS
LOCATION: 2039 58TH STREET BROOKLYN, NY
ENGINEER: [Signature]

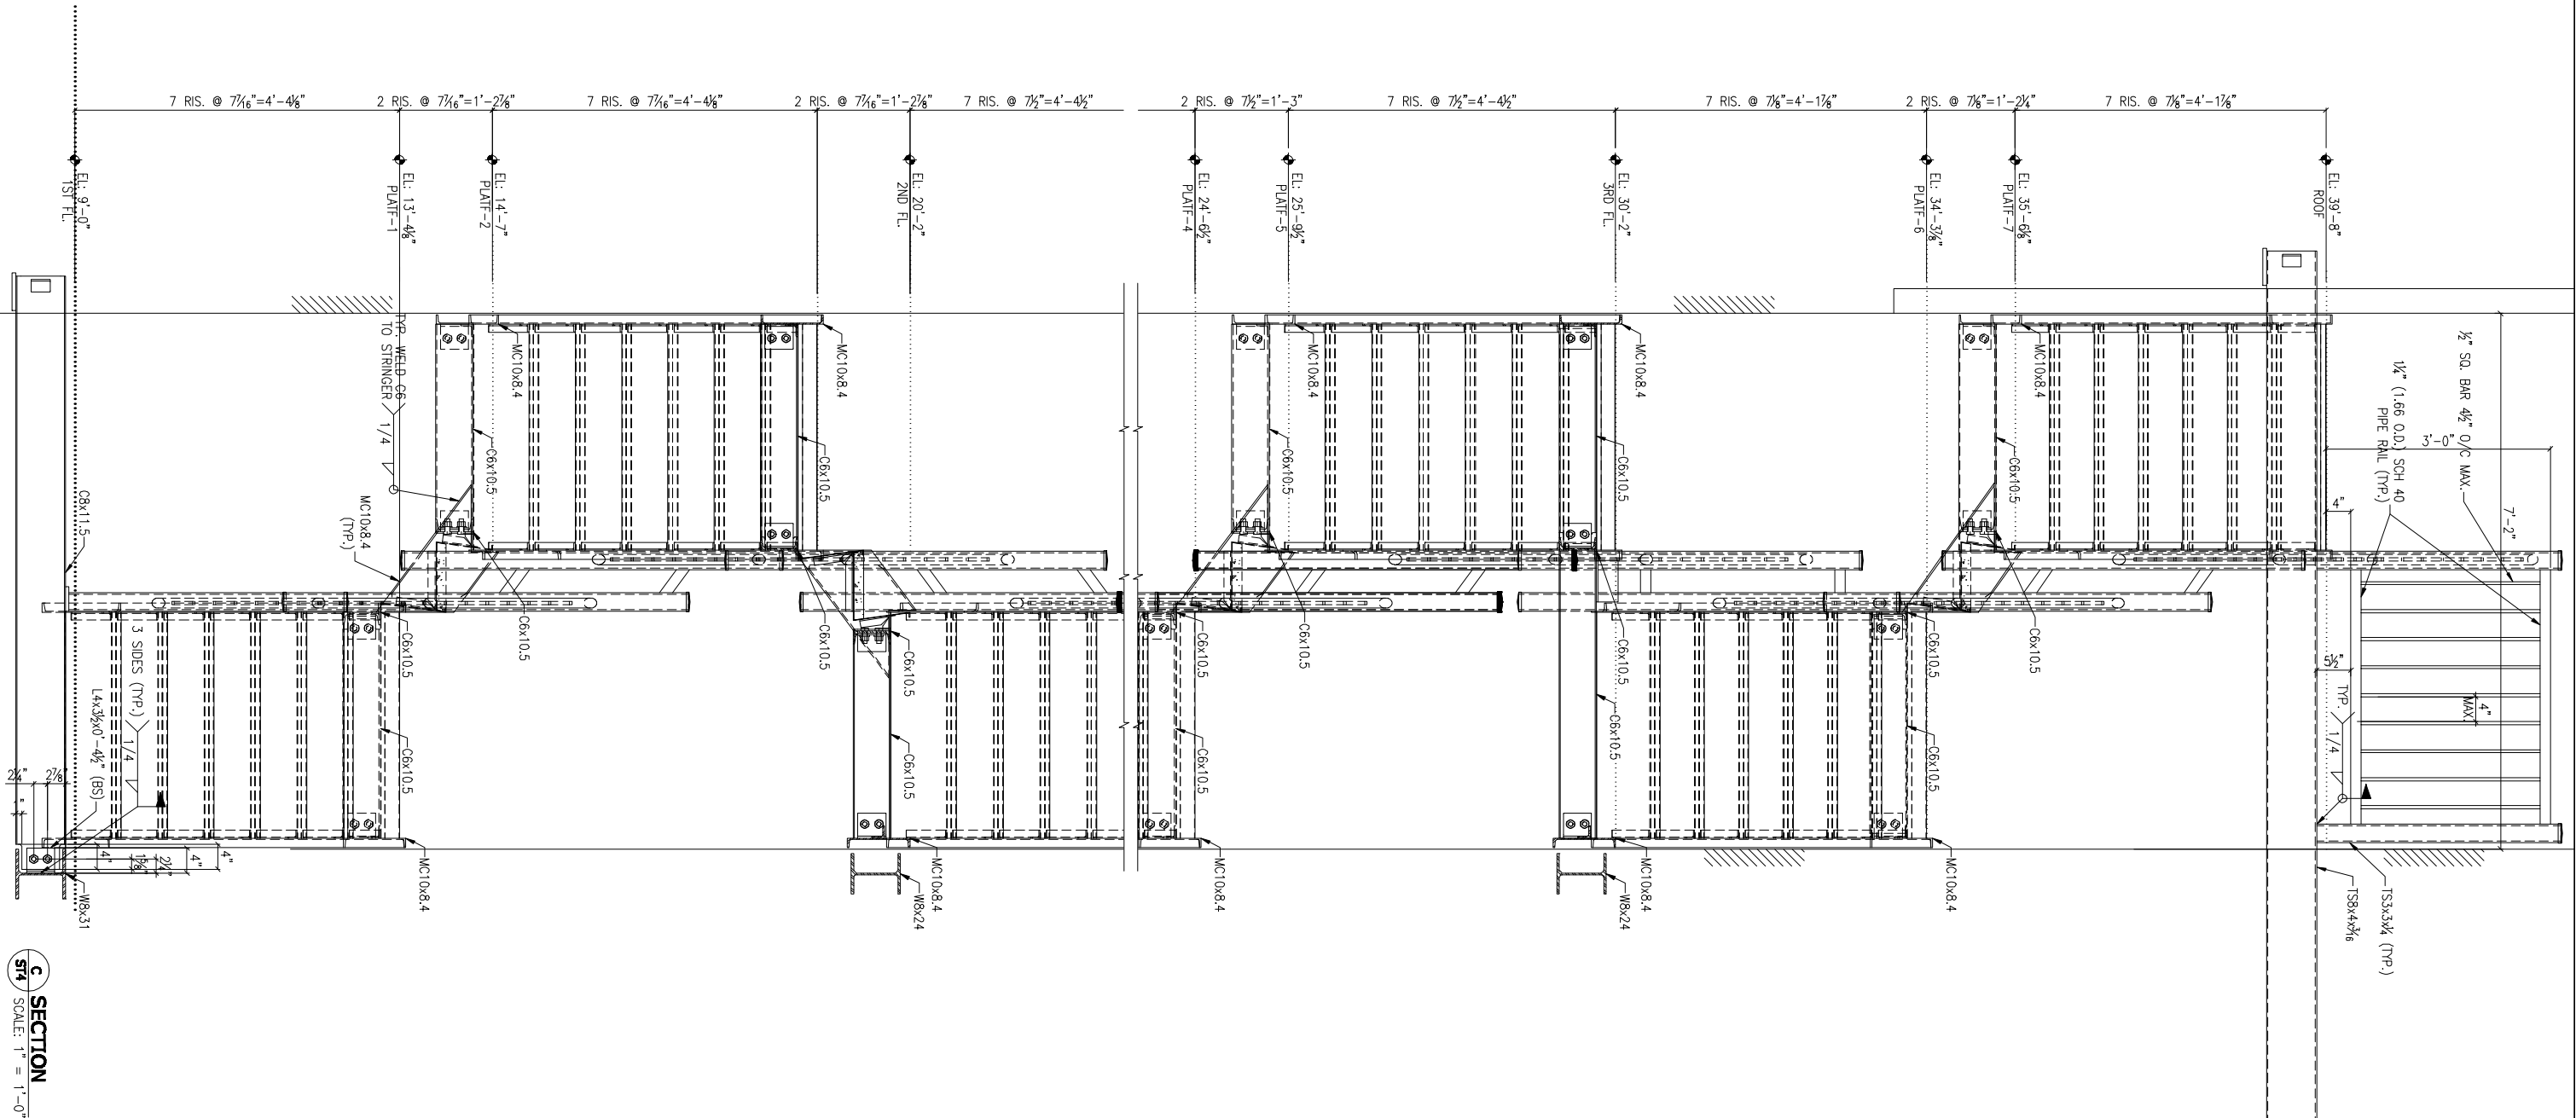

C SECTION
 SCALE: 1" = 1'-0"

MATERIAL: A36 (UNO) FITTINGS: A36 BOLTS: 3/4" A325 N (UNO) HOLES: 13/16" (UNO) WELD: E70XX ELECTRODES PAINT: AS PER SPECIFICATION		MAURO IRON WORKS, INC. 4013 10th ST. BROOKLYN, NY 11219 Ph: (718)653-0935 Fax: (718)435-9399	
REVISIONS No. DATE REMARKS		PROJECT: 2809 58TH STREET BROOKLYN, NY TITLE: STAIR SECTIONS LOCATION: 2039 58TH STREET BROOKLYN, NY ENGINEER: ARCH: CONT.:	
STEEL DETAILER: Nvaed, Inc. www.nvaed.com Ph: (646)369-9006 DRAWN BY: A.B. DATE: Oct/19/07		DRAWING ST4	