



1 TYP. WALL RAIL DETAIL
ST6 SCALE: 1" = 1'-0"


A SECTION. TYP. STRINGER DETAIL
ST3 SCALE: 1" = 1'-0"

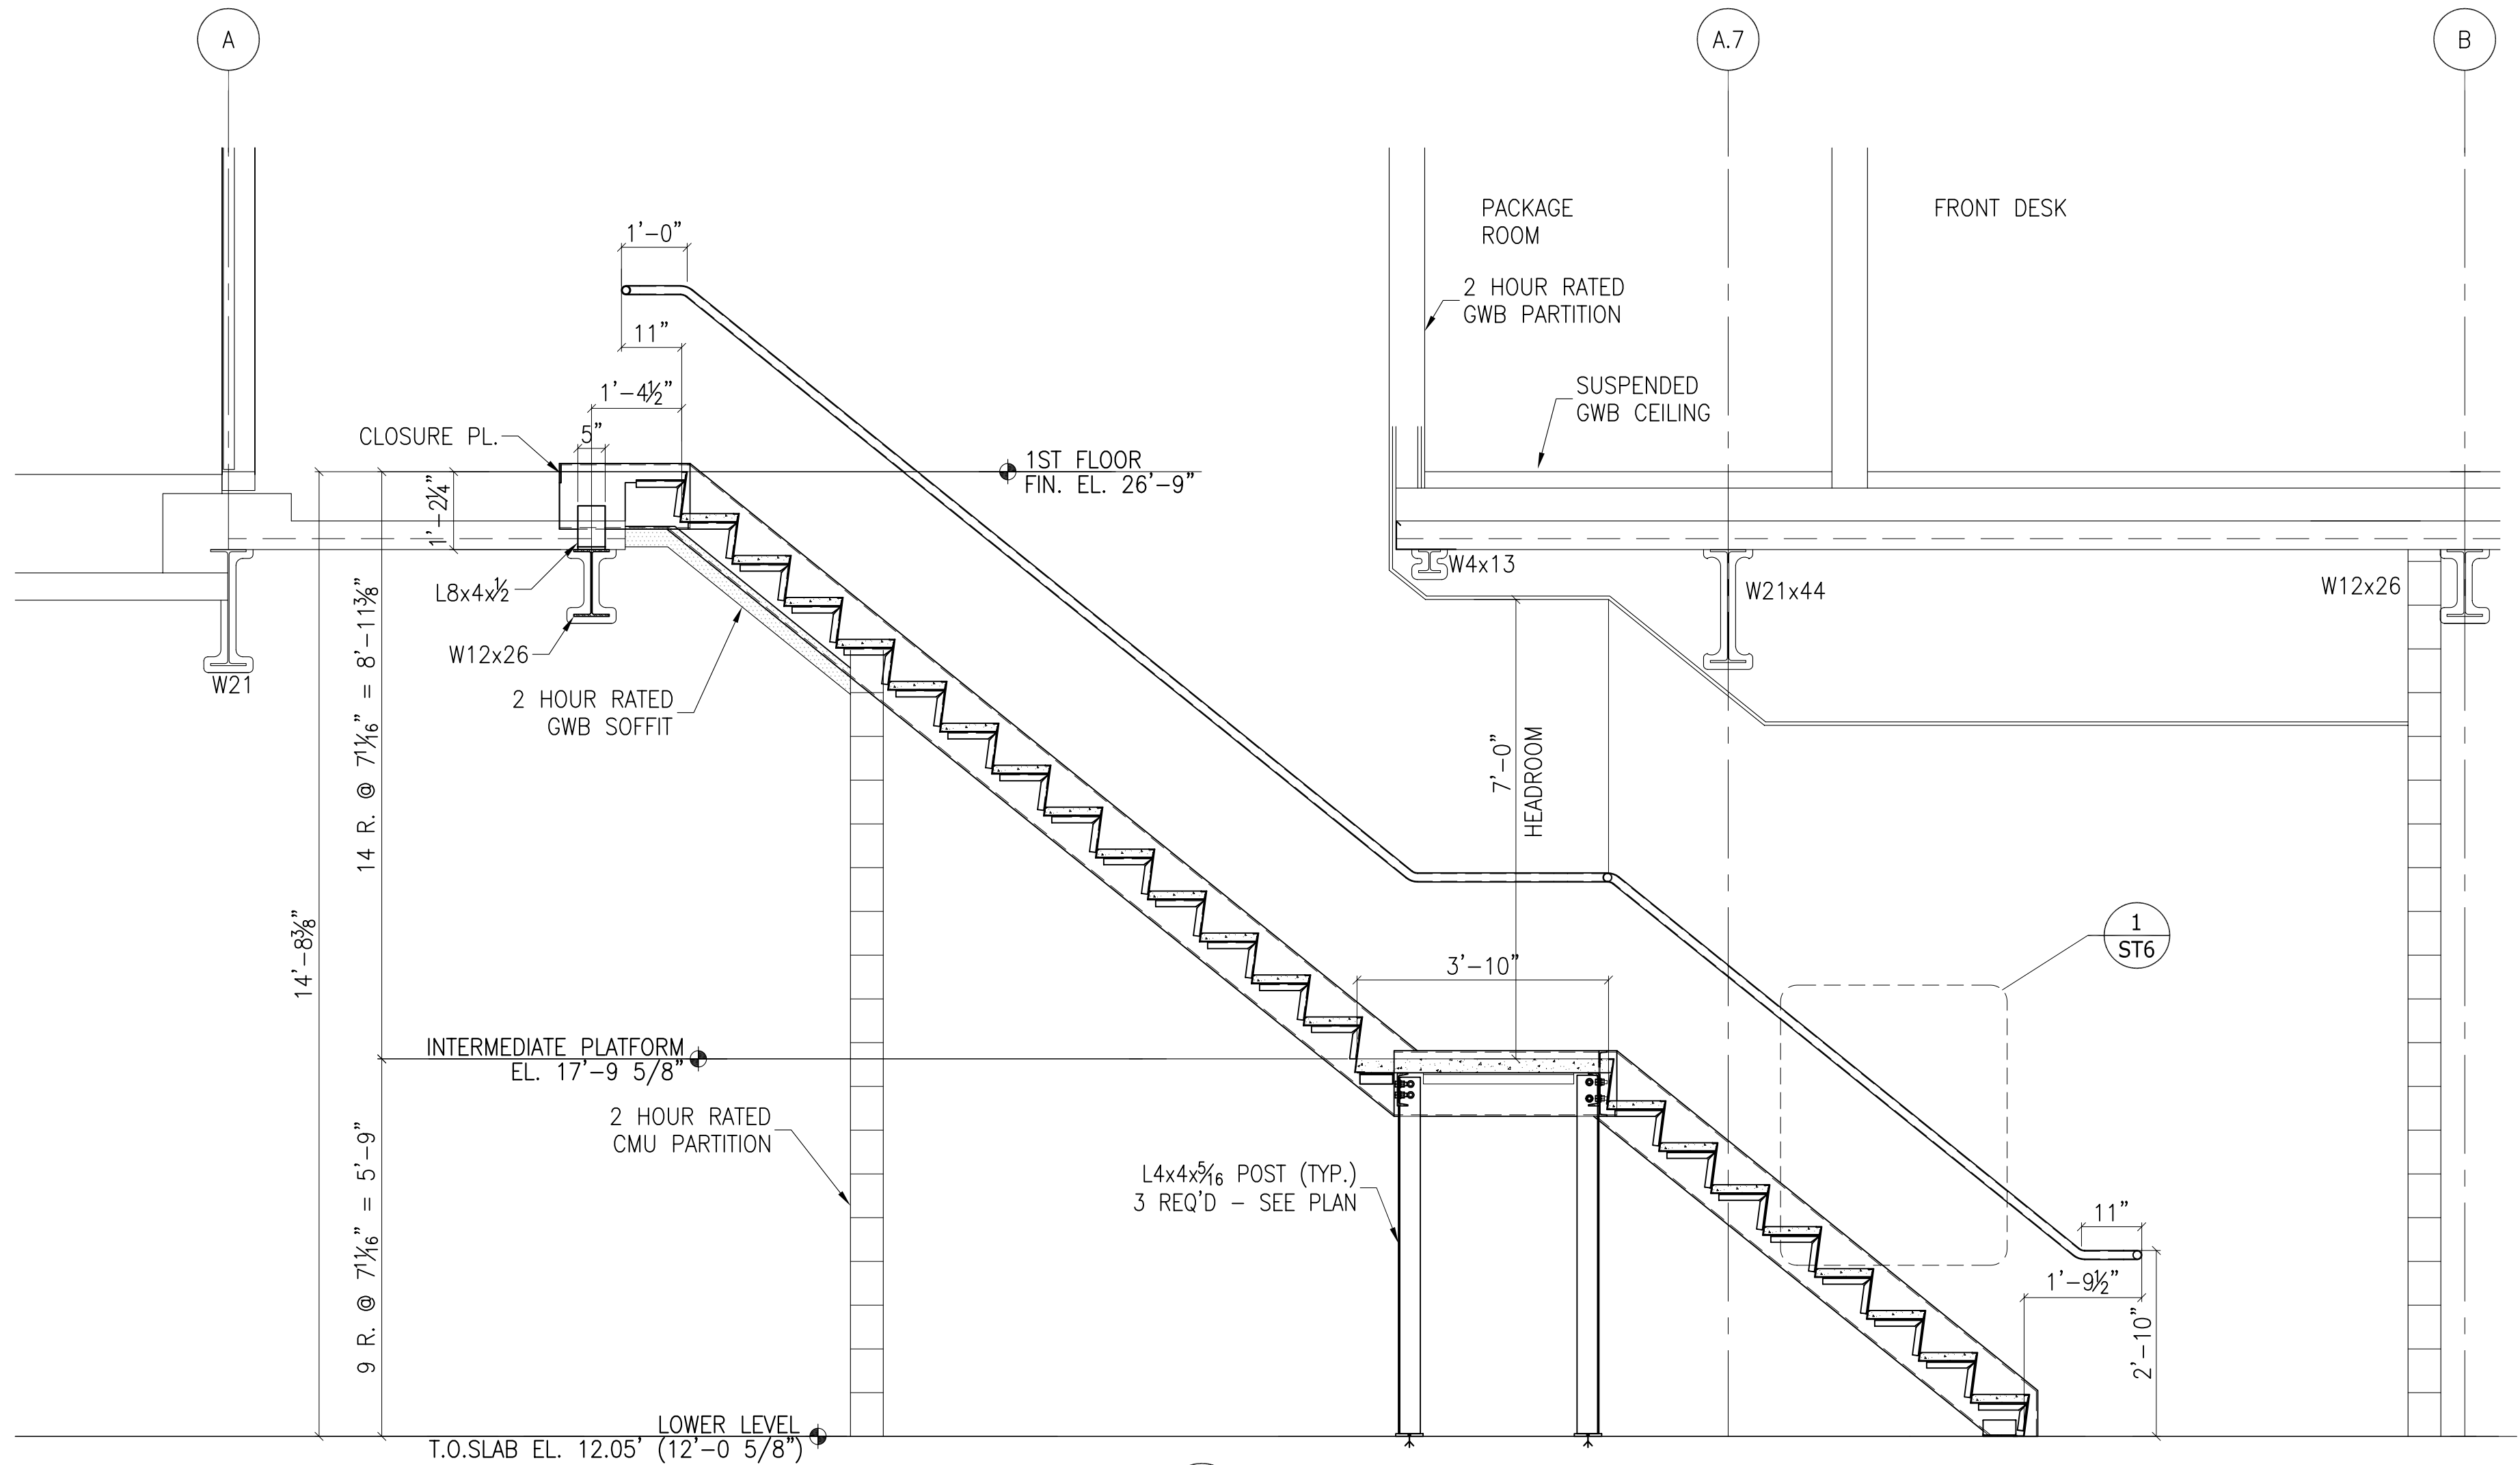

B SECTION
ST6 SCALE: 1/2" = 1'-0"

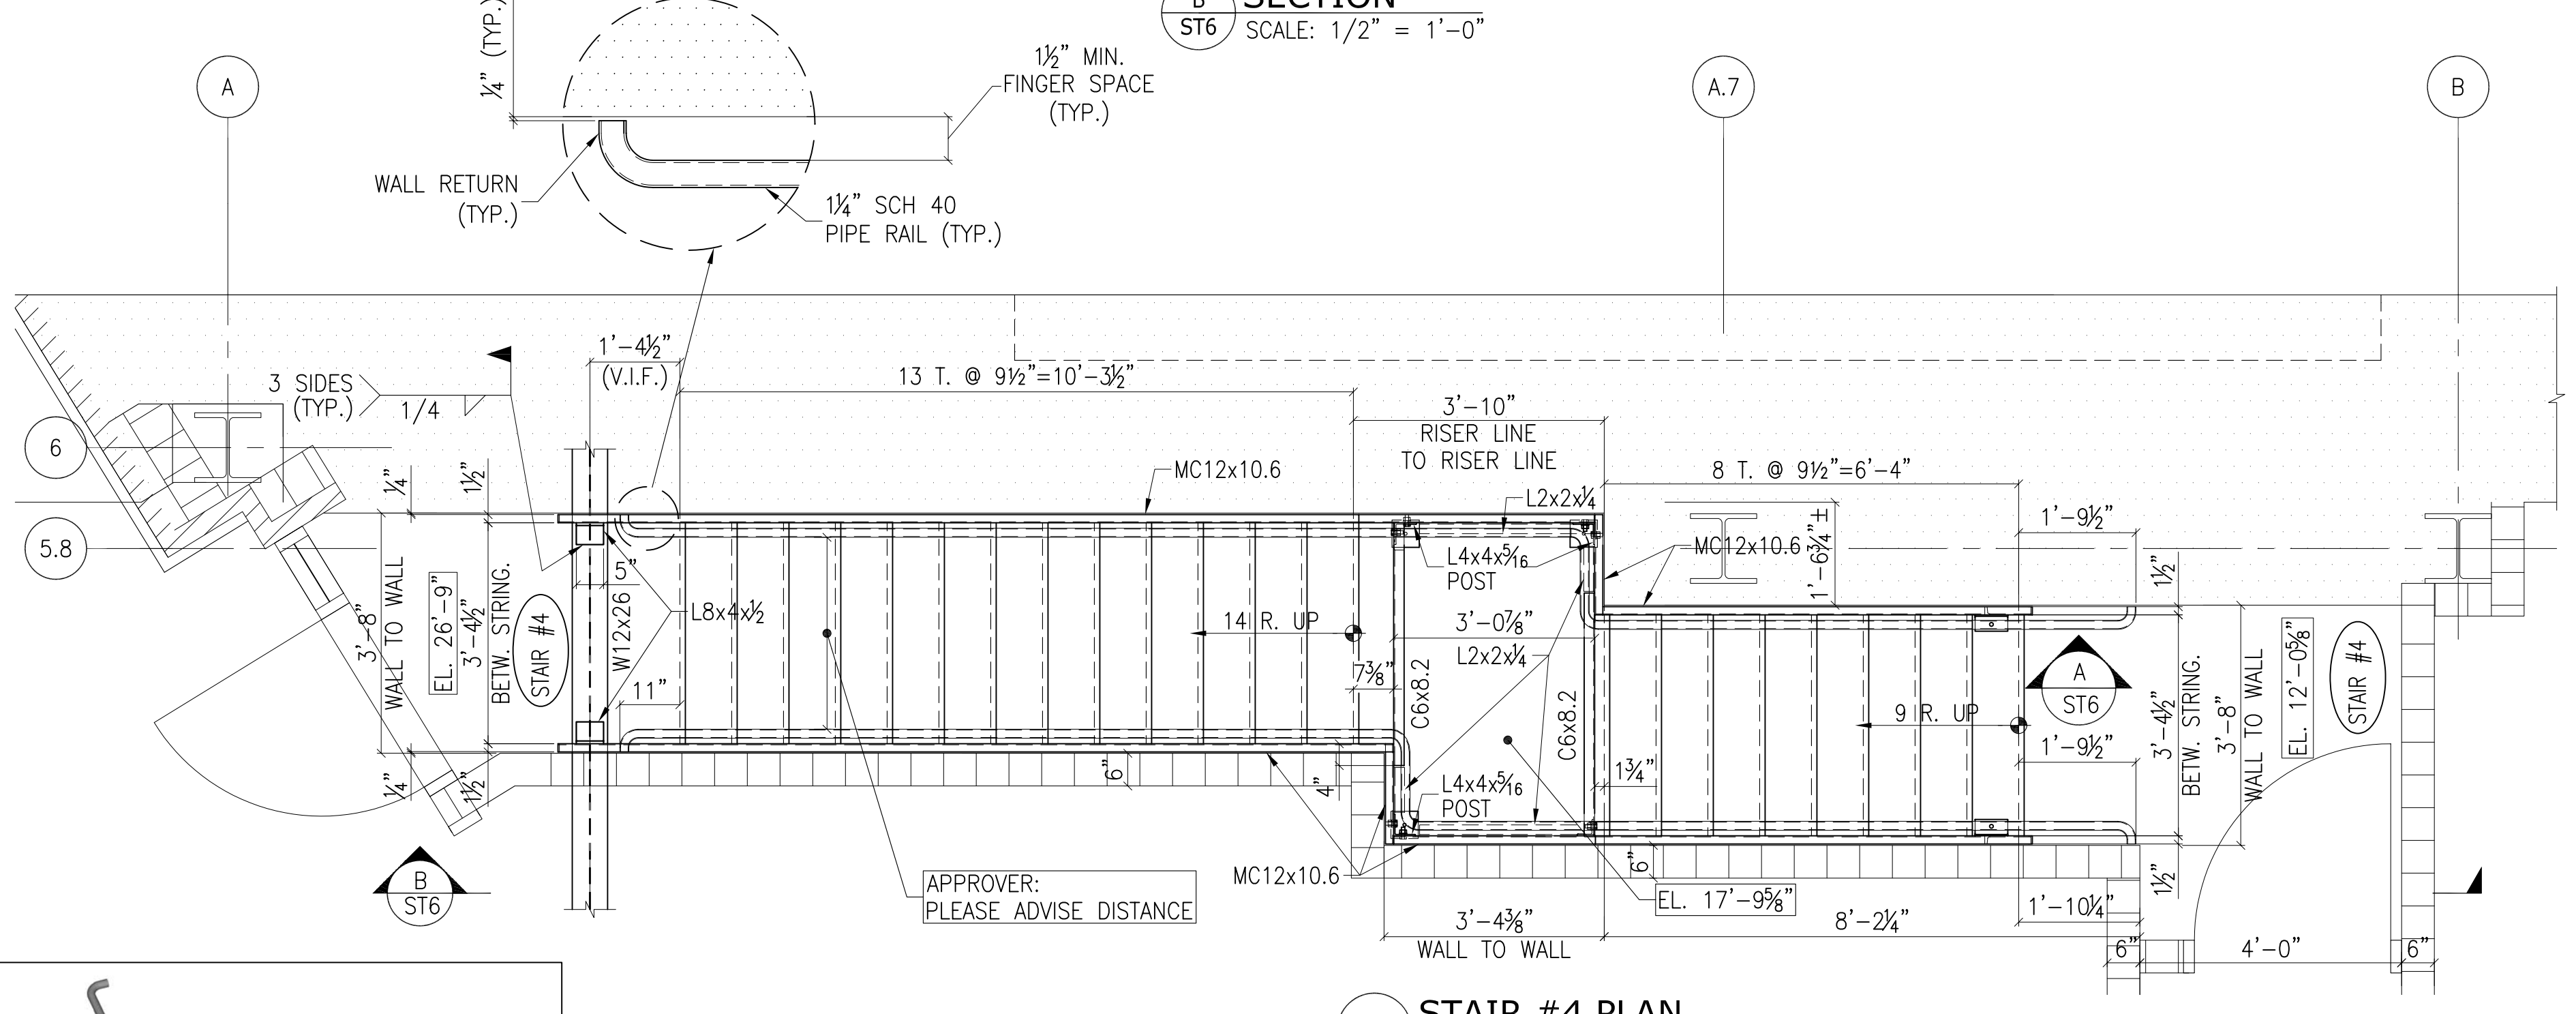

STAIR #4 PLAN
ST6 SCALE: 1/2" = 1'-0"

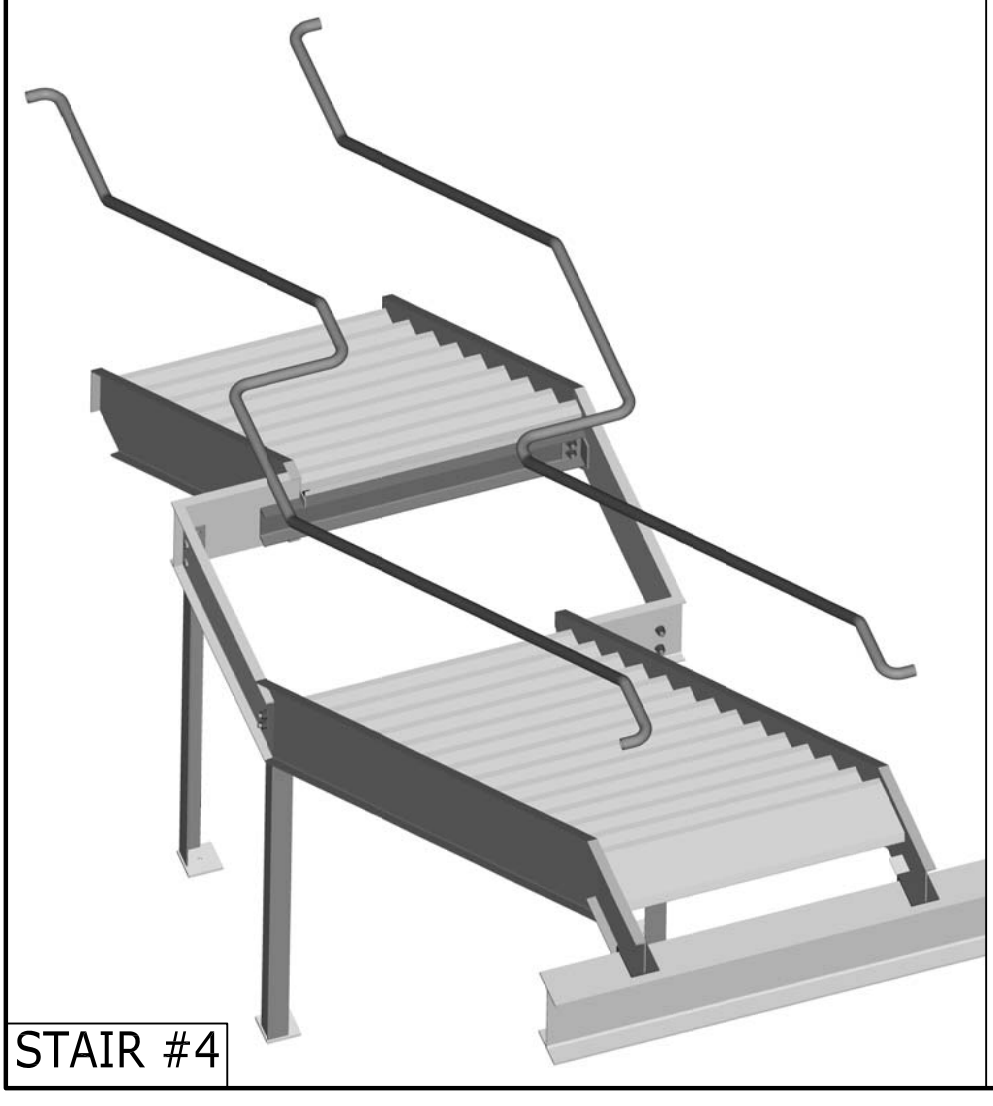

STAIR #4

NOTE:
WORK THIS DRAWING WITH
ARCH. DWG A-114
STRUCT. DWGS S-3.1 THRU S-3.7

ELIOU & SCOPELITIS STEEL FABRICATION
319 FROST ST., BROOKLYN, NY 11222
Ph: (718)387-4716 Fax: (718)387-5243



PROJECT: THE DWYER
TITLE: STAIR #4 PLAN & SECTIONS
LOCATION: 258-264 ST. NICHOLAS AVENUE NY, NY 10027
ENGINEER: DUBINSKY CONSULTING ENGINEERS, P.C.
ARCH.: JAMES McCULLAR & ASSOCIATES ARCHITECTS
CONT.:

DRAWN BY: A.B. DATE: Jan/17/06 JOB No. DRAWING
CHECKED BY: ST6


REVISIONS		
No.	DATE	REMARKS

APPROVER:
PLEASE VERIFY OR PROVIDE
INFORMATION AND DIMENSIONS
SHOWN ON THIS DRAWING

STAIR #5

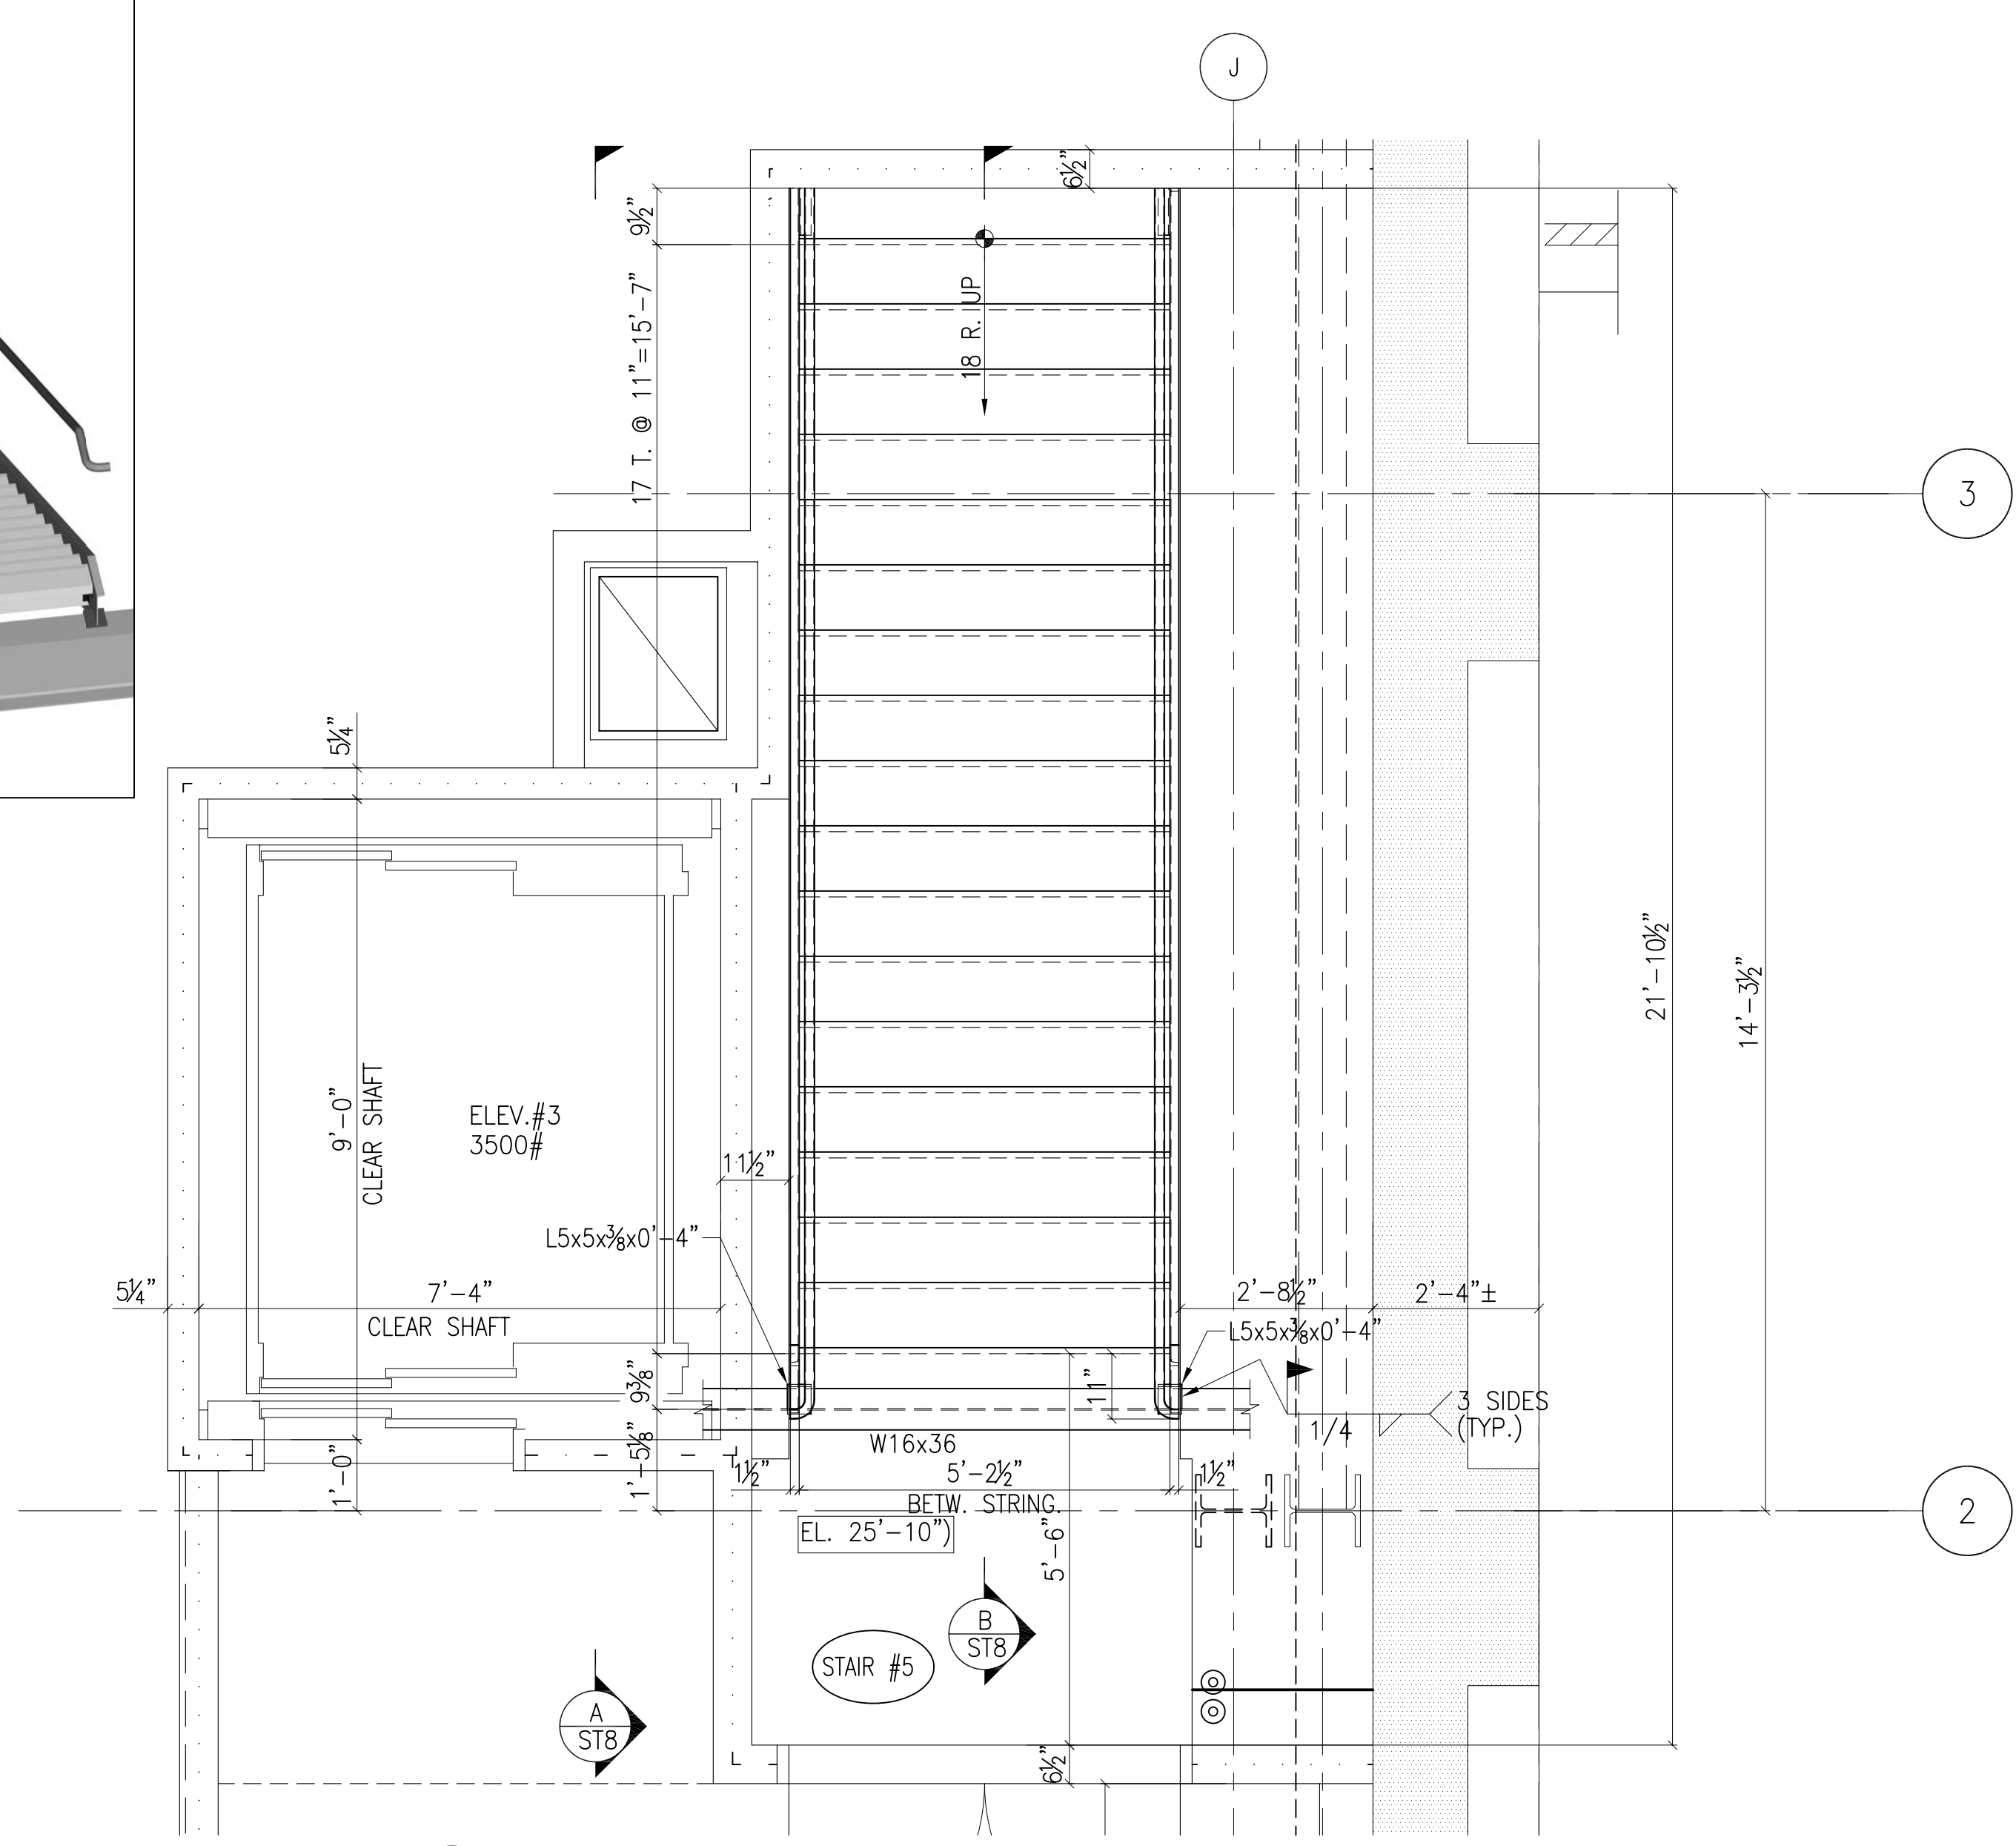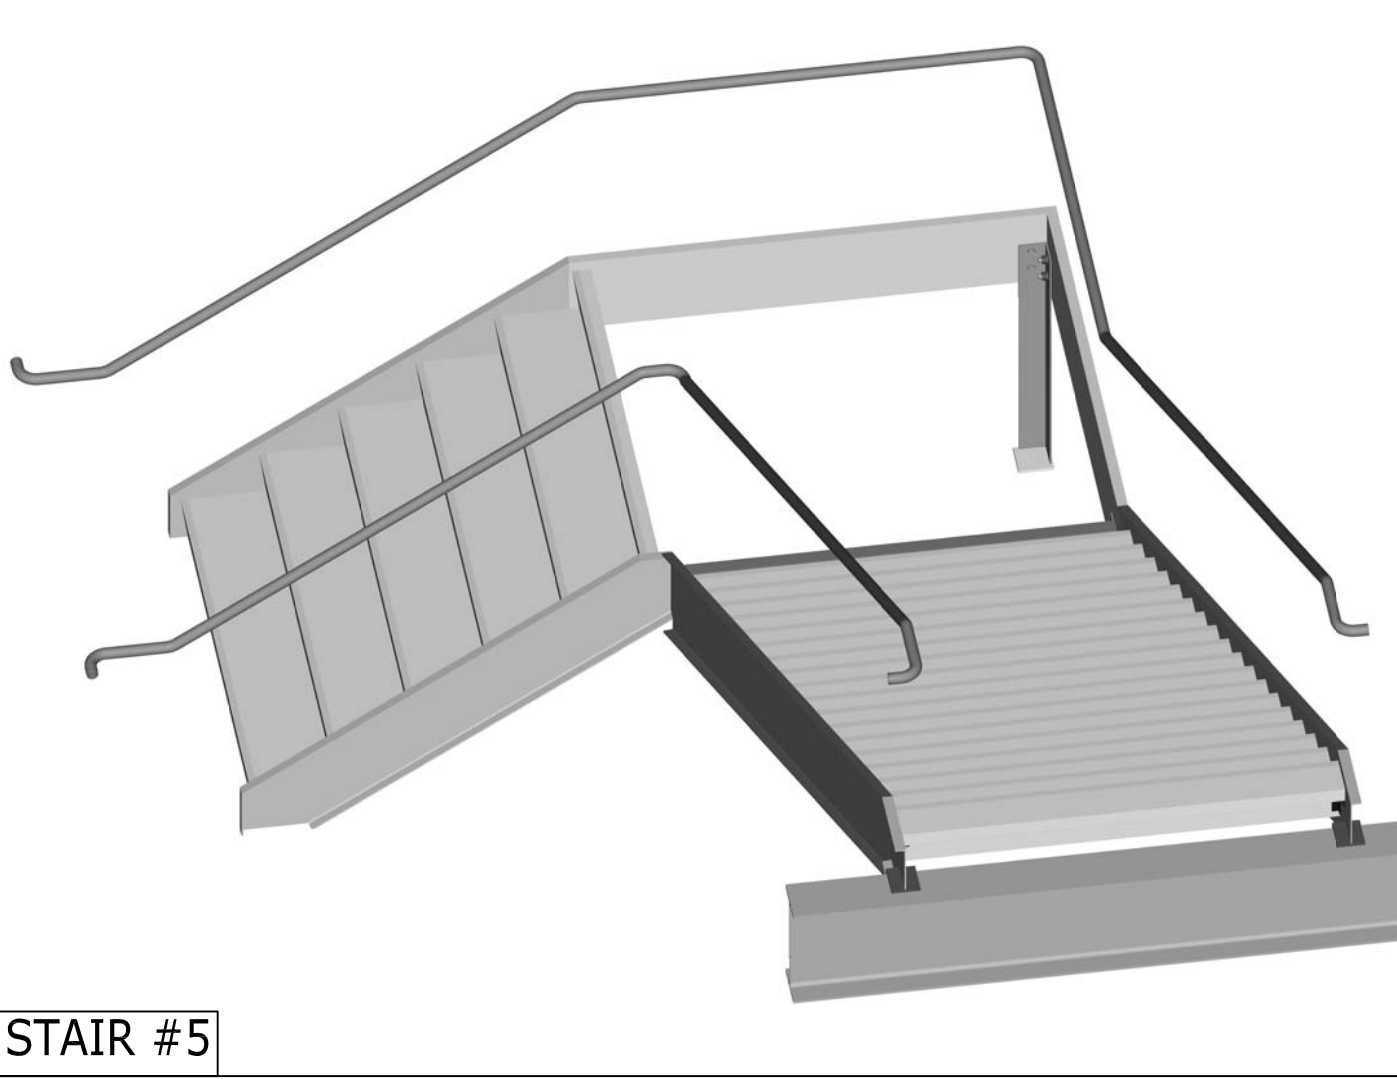

STAIR #5 PLAN AT 1ST FLOOR
SCALE: 1/2" = 1'-0"

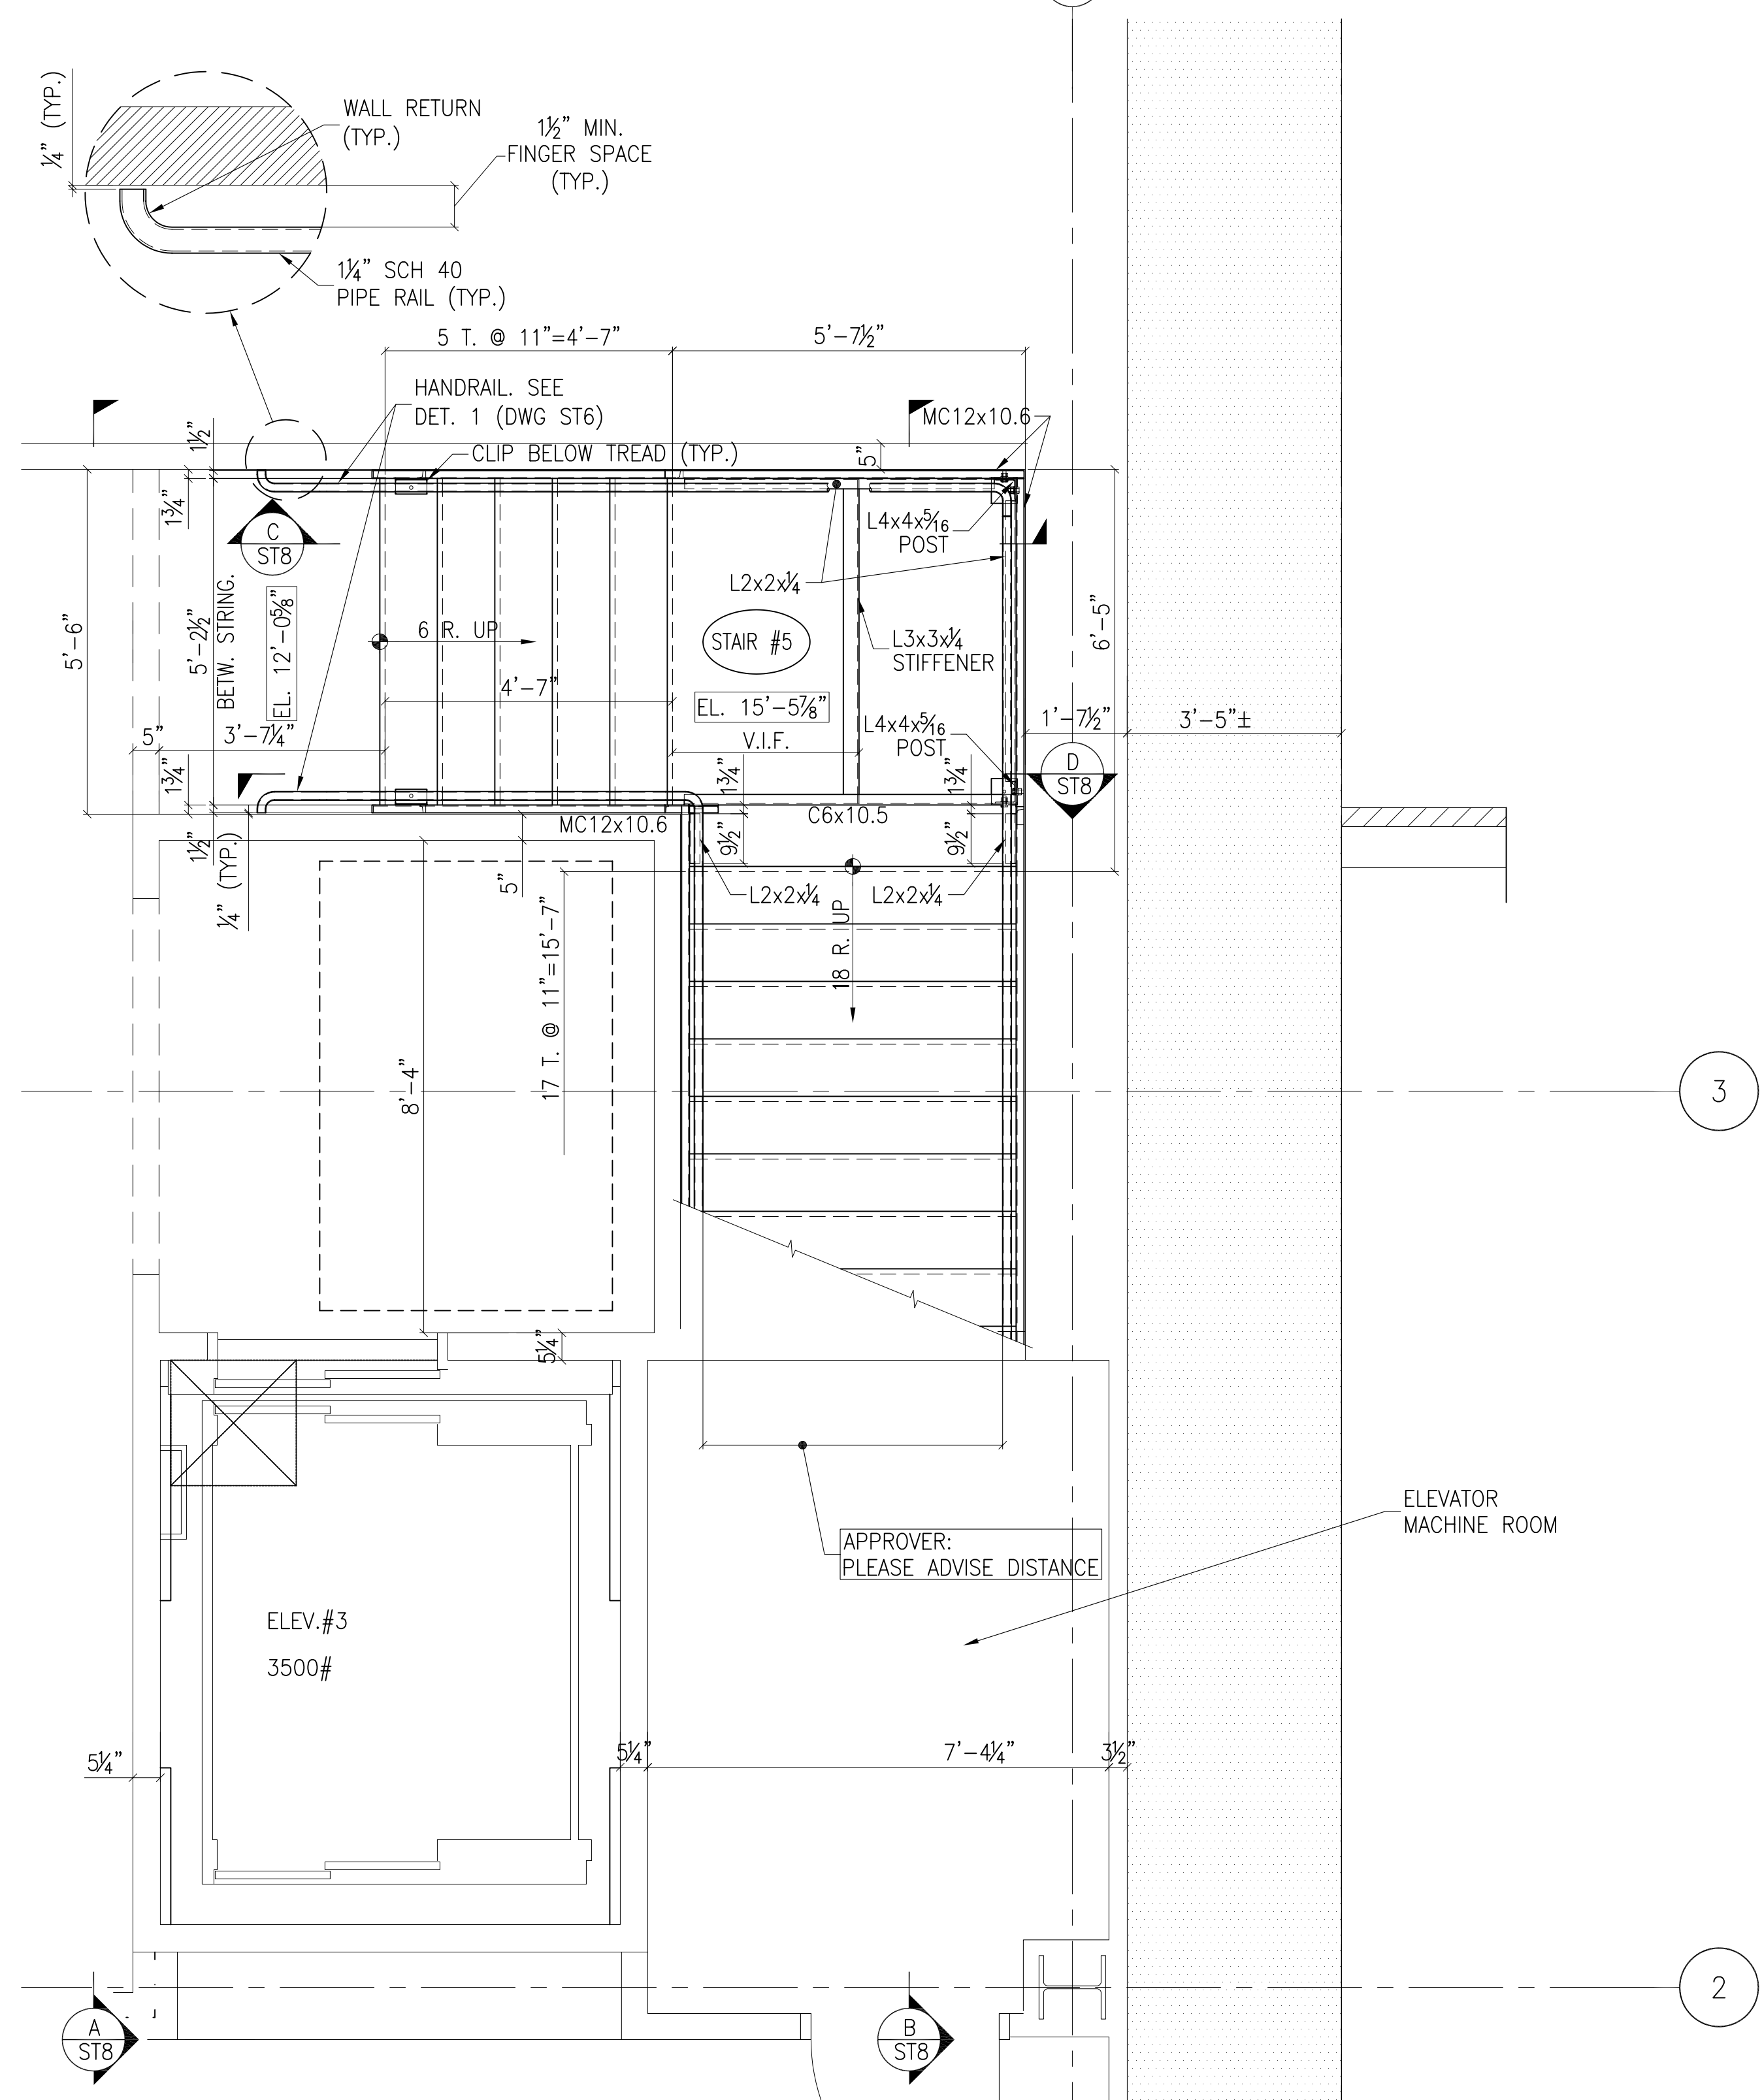


STAIR #5 PLAN AT CELLAR FLOOR
SCALE: 1/2" = 1'-0"

APPROVER:
PLEASE VERIFY OR PROVIDE
INFORMATION AND DIMENSIONS
SHOWN ON THIS DRAWING

NOTE:
WORK THIS DRAWING WITH
ARCH. DWG A-114
STRUCT. DWGS S-3.1 THRU S-3.7

MATERIAL: A36; TUBES: A500 GR.B CHANNELS: A36; FITTINGS: A36 BOLTS: 5/8" A307 (UNO) HOLES: 11/16" (UNO) WELD: E7018 ELECTRODES PAINT: AS PER SPECIFICATION		ELIOU & SCOPELITIS STEEL FABRICATION 319 FROST ST., BROOKLYN, NY 11222 Ph: (718)387-4716 Fax: (718)387-5243	
PROJECT: THE DWYER		TITLE: STAIR #5 PLANS	
REVISIONS		LOCATION: 258-264 ST. NICHOLAS AVENUE NY, NY 10027	
No.	DATE	REMARKS	ENGINEER: DUBINSKY CONSULTING ENGINEERS, P.C.
			ARCH.: JAMES McCULLAR & ASSOCIATES ARCHITECTS
			CONT.:
			DRAWN BY: A.B. DATE JOB No. DRAWING
			CHECKED BY: Jan/17/06 ST7

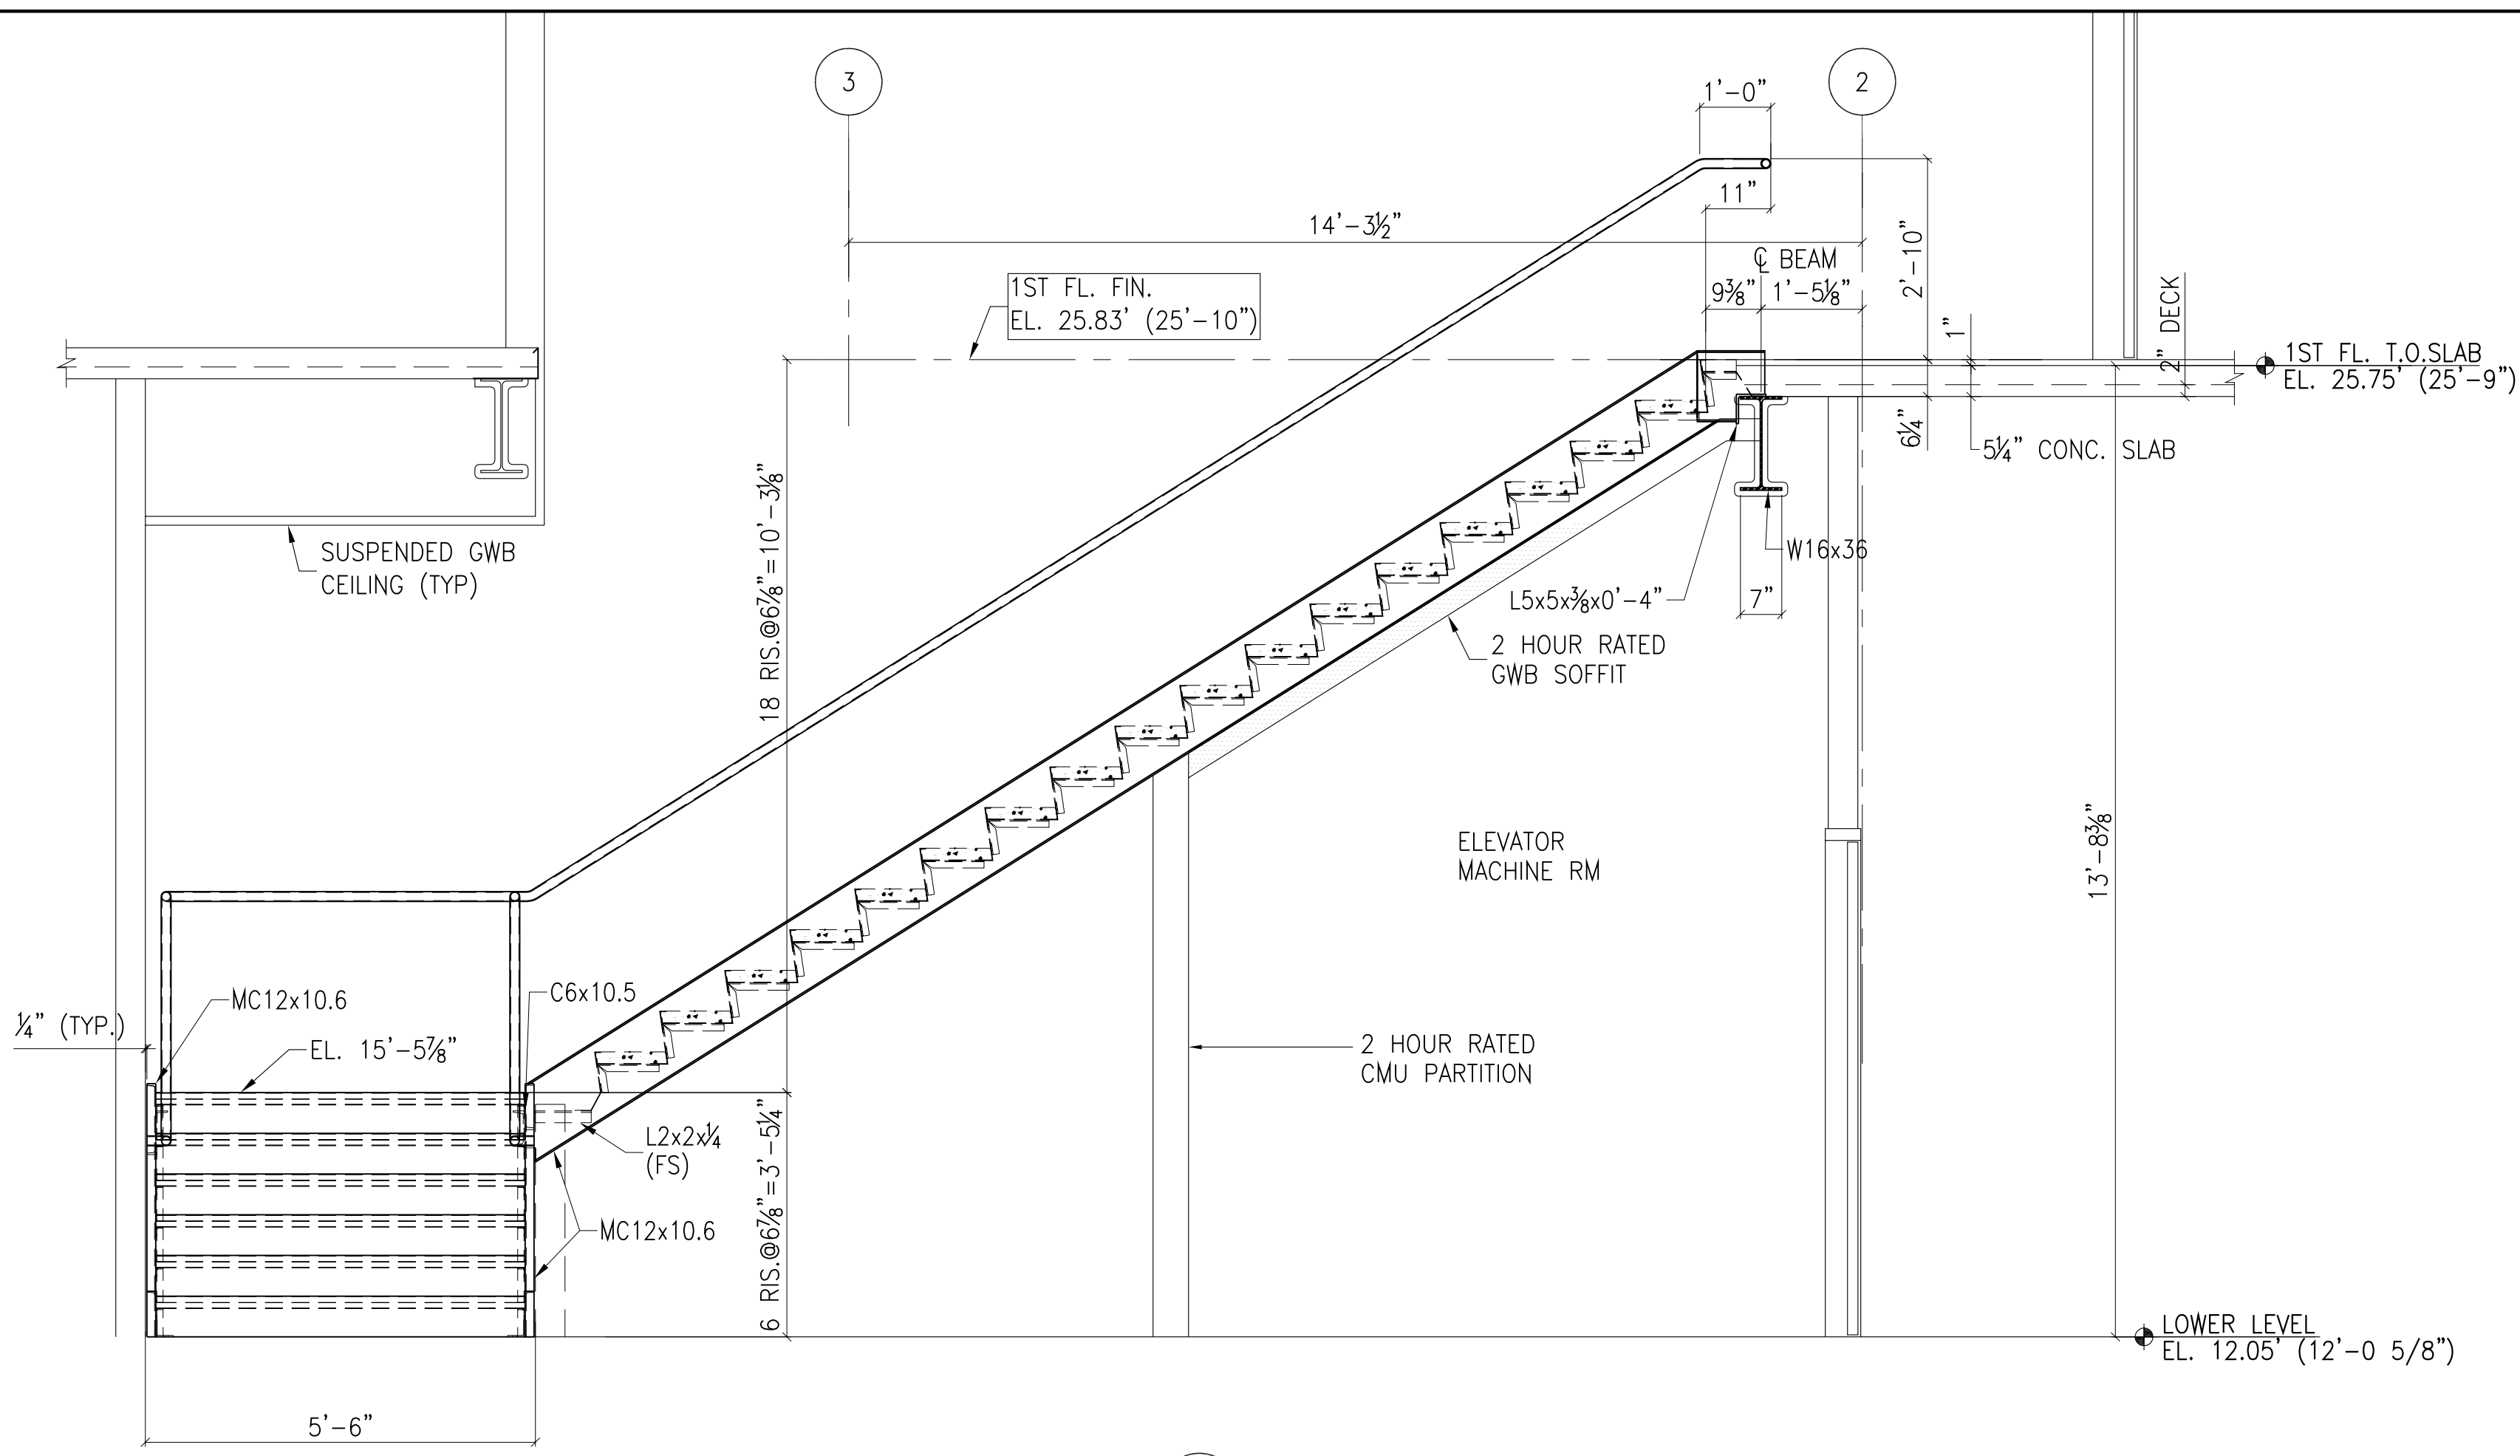

A SECTION
ST8 SCALE: 1/2" = 1'-0"

B SECTION
ST8 SCALE: 3/4" = 1'-0"

C SECTION
ST8 SCALE: 3/4" = 1'-0"

D SECTION
ST8 SCALE: 3/4" = 1'-0"

APPROVER:
PLEASE VERIFY OR PROVIDE
INFORMATION AND DIMENSIONS
SHOWN ON THIS DRAWING

MATERIAL: A36; TUBES: A500 GR.B
CHANNELS: A36; FITTINGS: A36
BOLTS: 5/8" A307 (UNO)
HOLES: 11/16" (UNO)
WELD: E7018 ELECTRODES
PAINT: AS PER SPECIFICATION

REVISIONS		
No.	DATE	REMARKS

NOTE:
WORK THIS DRAWING WITH
ARCH. DWG A-114
STRUCT. DWGS S-3.1 THRU S-3.7

ELIOU & SCOPELITIS STEEL FABRICATION
319 FROST ST., BROOKLYN, NY 11222
Ph: (718)387-4716 Fax: (718)387-5243

PROJECT: THE DWYER
TITLE: STAIR #5 SECTIONS

LOCATION: 258-264 ST. NICHOLAS AVENUE NY, NY 10027
ENGINEER: DUBINSKY CONSULTING ENGINEERS, P.C.
ARCH.: JAMES McCULLAR & ASSOCIATES ARCHITECTS
CONT.:

DRAWN BY: A.B.	DATE	JOB No.	DRAWING
CHECKED BY:	Jan/17/06		ST8